

Scenic Designer:
Abigaile M. Wiker



Company:

PSCS

Production:

Theatre 451

Director:

Scenic Designer:

Abigaile M. Wiker

Technical Director:

Plan:

Isometric Views

Sheet Number:

1

of: 1

Drawn By:

Abigaile M. Wiker

Scale:

Refer to Individuals

Date:

9/25/16

Revision Date:

12/12/16

Advisor:

Andrew Haag


Notes:

Venue:


Follies Assignment

Address:


1 Right Isometric
Scale: 1/4" = 1'-0"

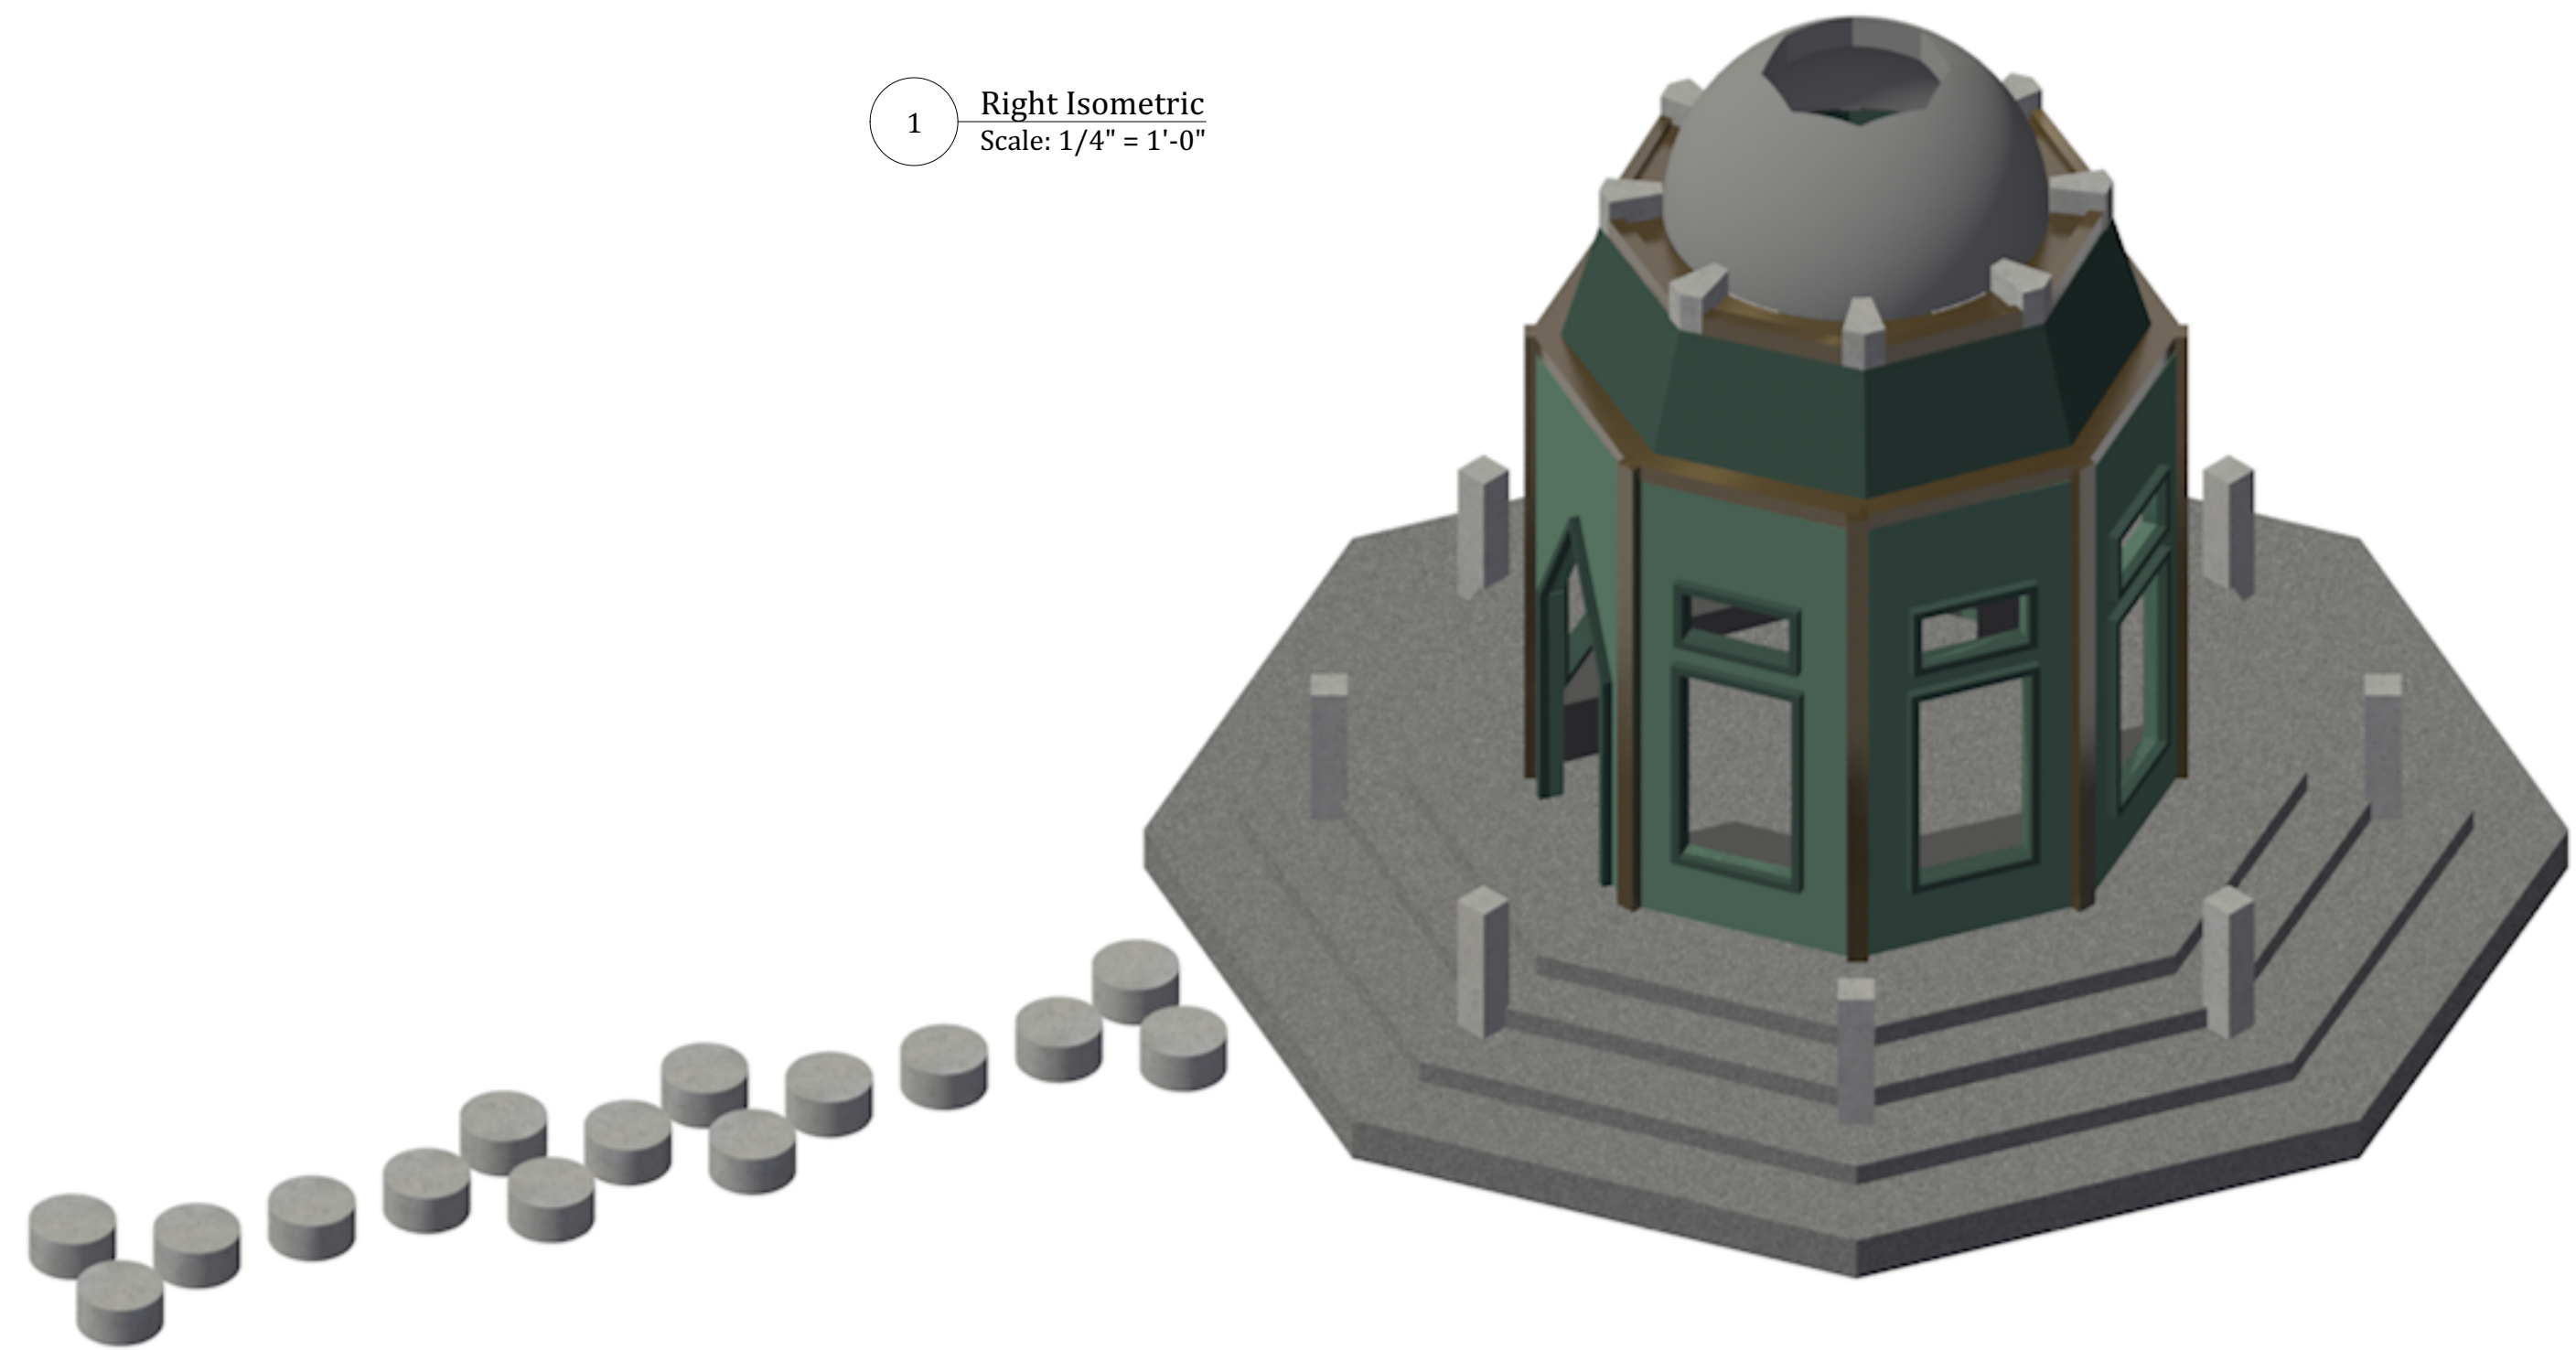


2 Top View
Scale: 3/16" = 1'-0"

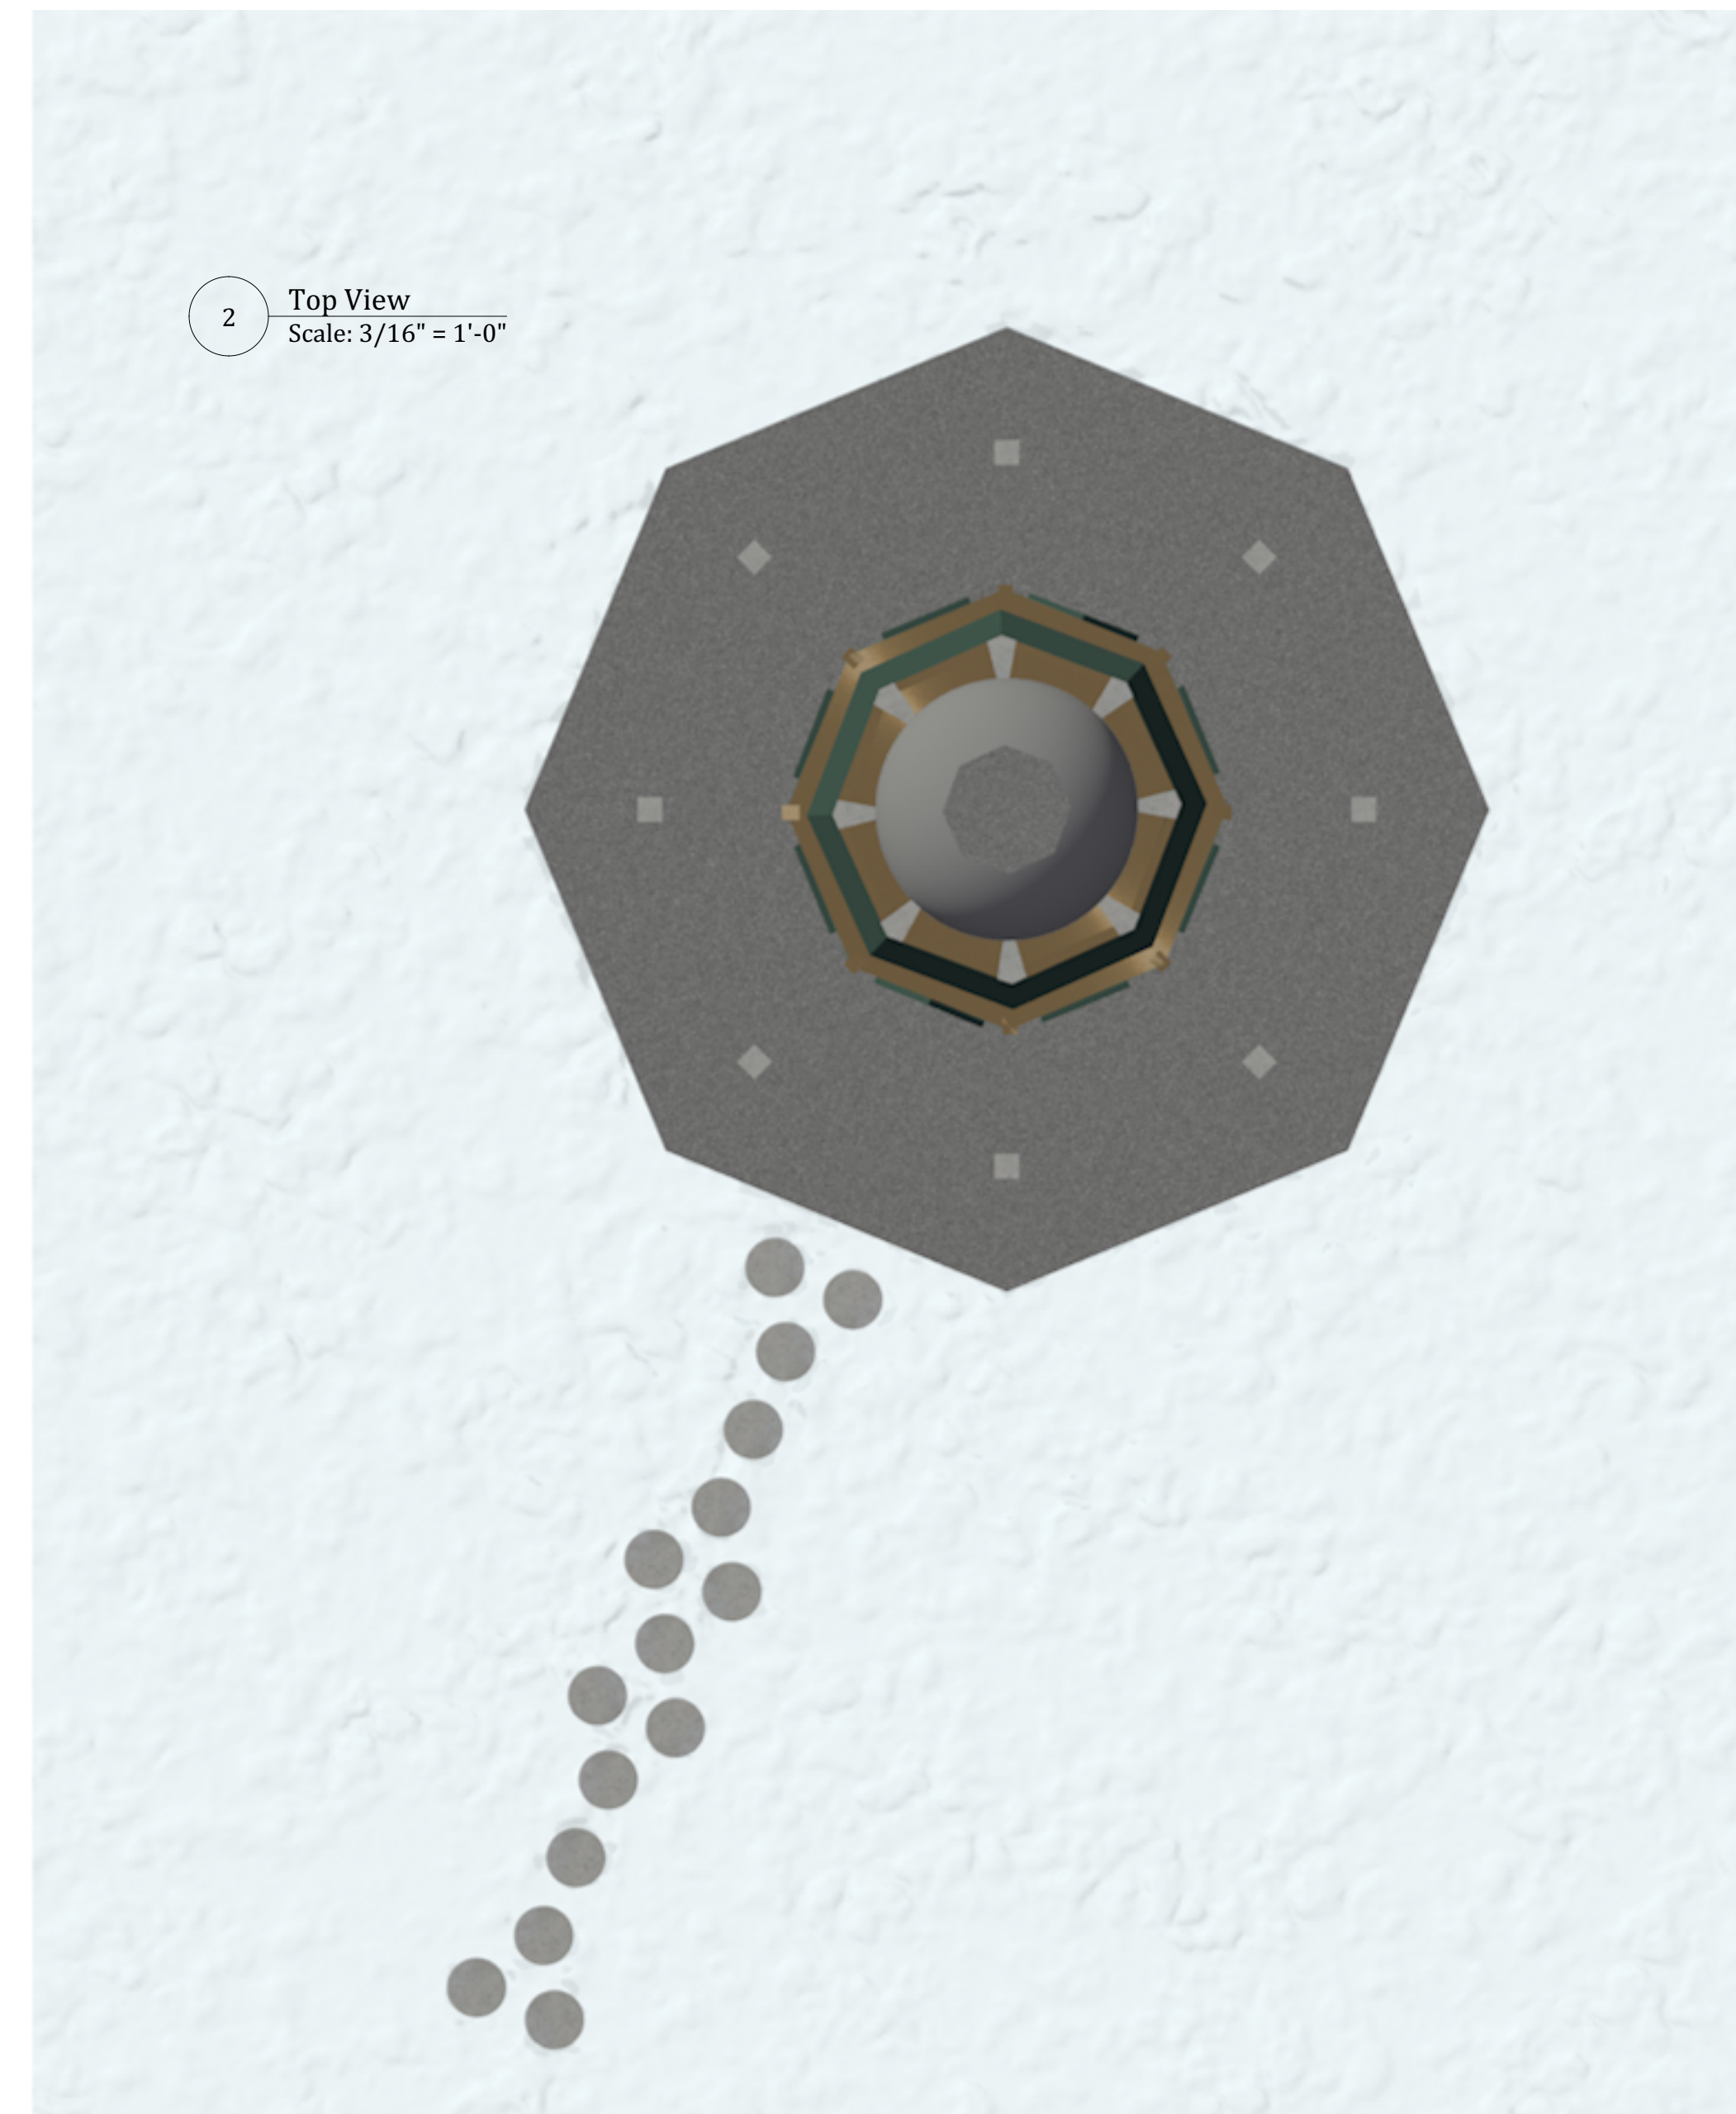

3 Front View
Scale: 3/16" = 1'-0"

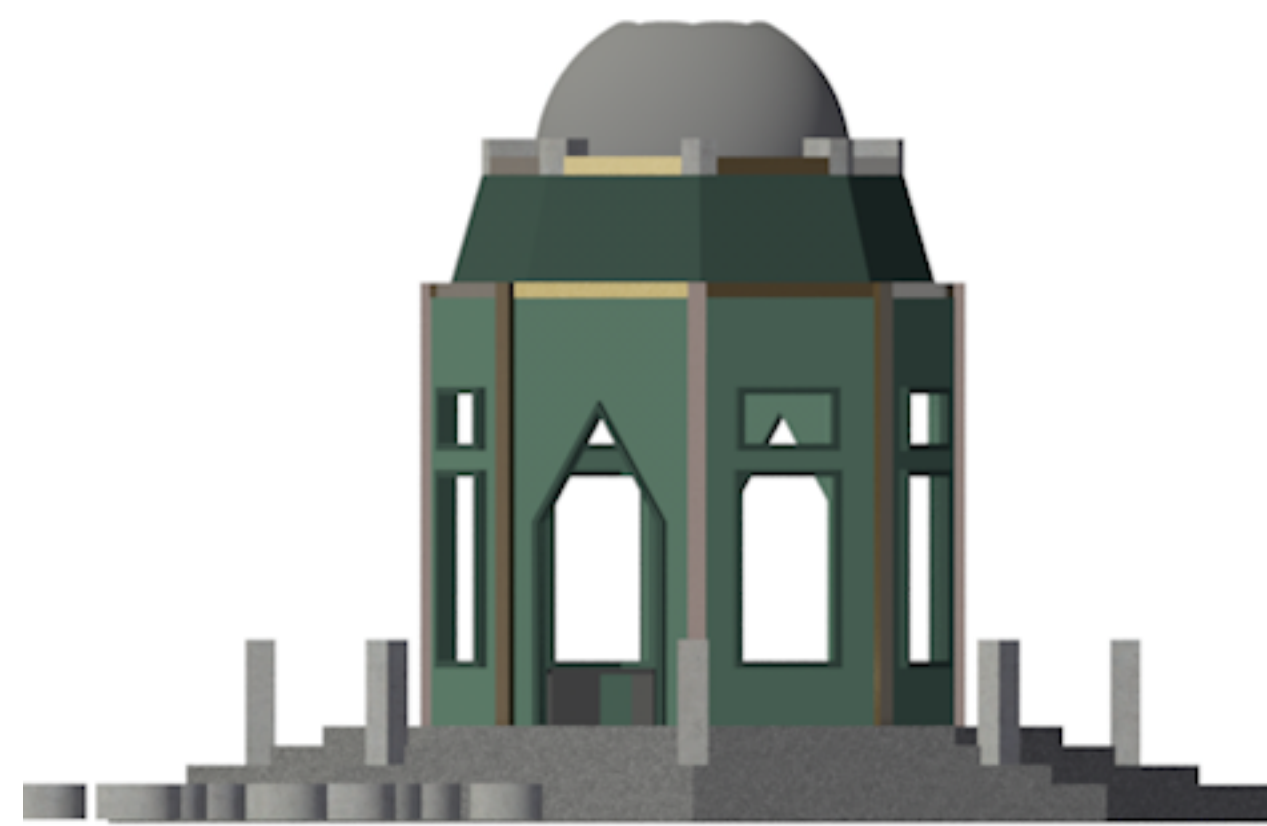

4 Back View
Scale: 3/16" = 1'-0"

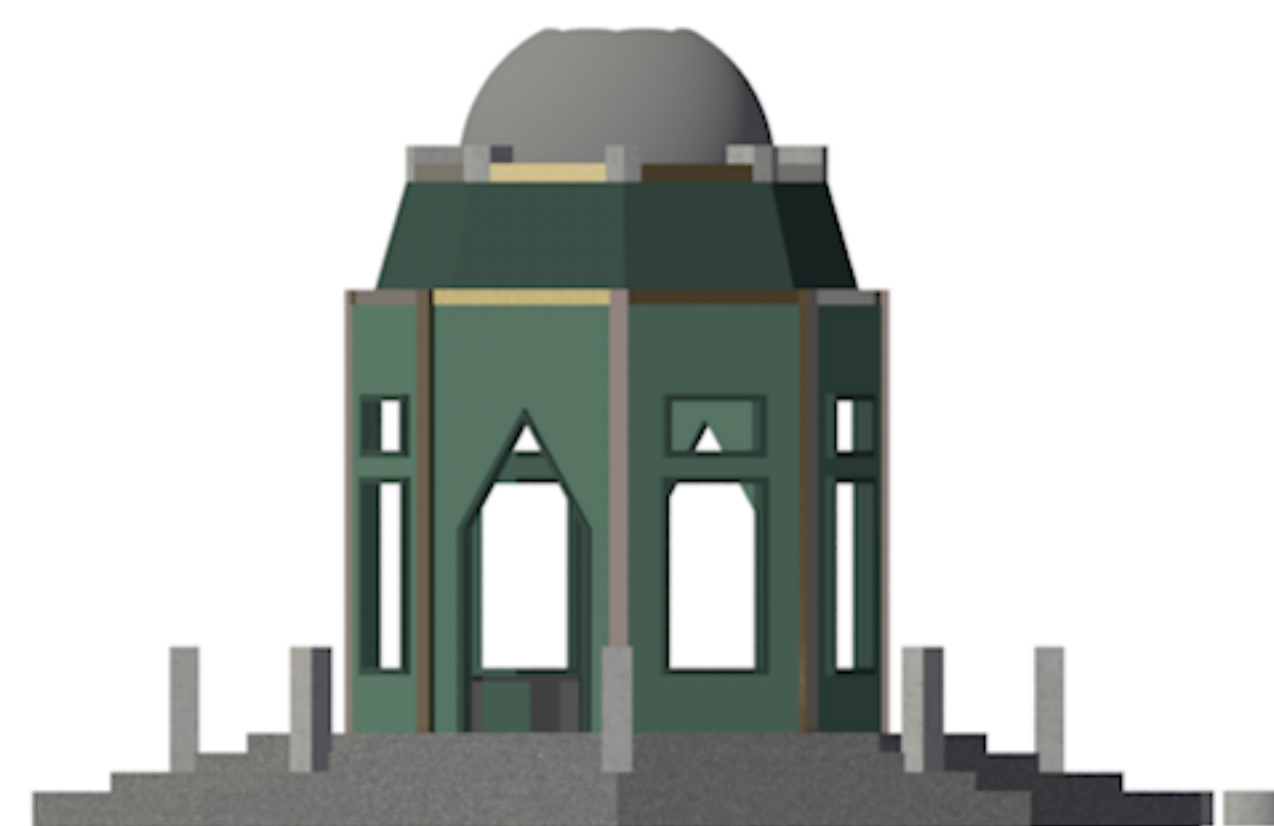

5 Reference Images
Scale: Actual Size



Scenic Designer:
Abigaile M. Wiker



Company:
PSCS

Production:
Theatre 451

Director:

Scenic Designer:
Abigaile M. Wiker

Technical Director:

Plan:
Pieces

Sheet Number:
2
of: 1

Drawn By:
Abigaile Wiker

Scale:
1:4

Date:
12/12/16


Revision Date:

Advisor:
Andrew Haag


Notes:

Venue:
Follies Assignment
Address:


1 Base
Scale: 1/4" = 1'-0"

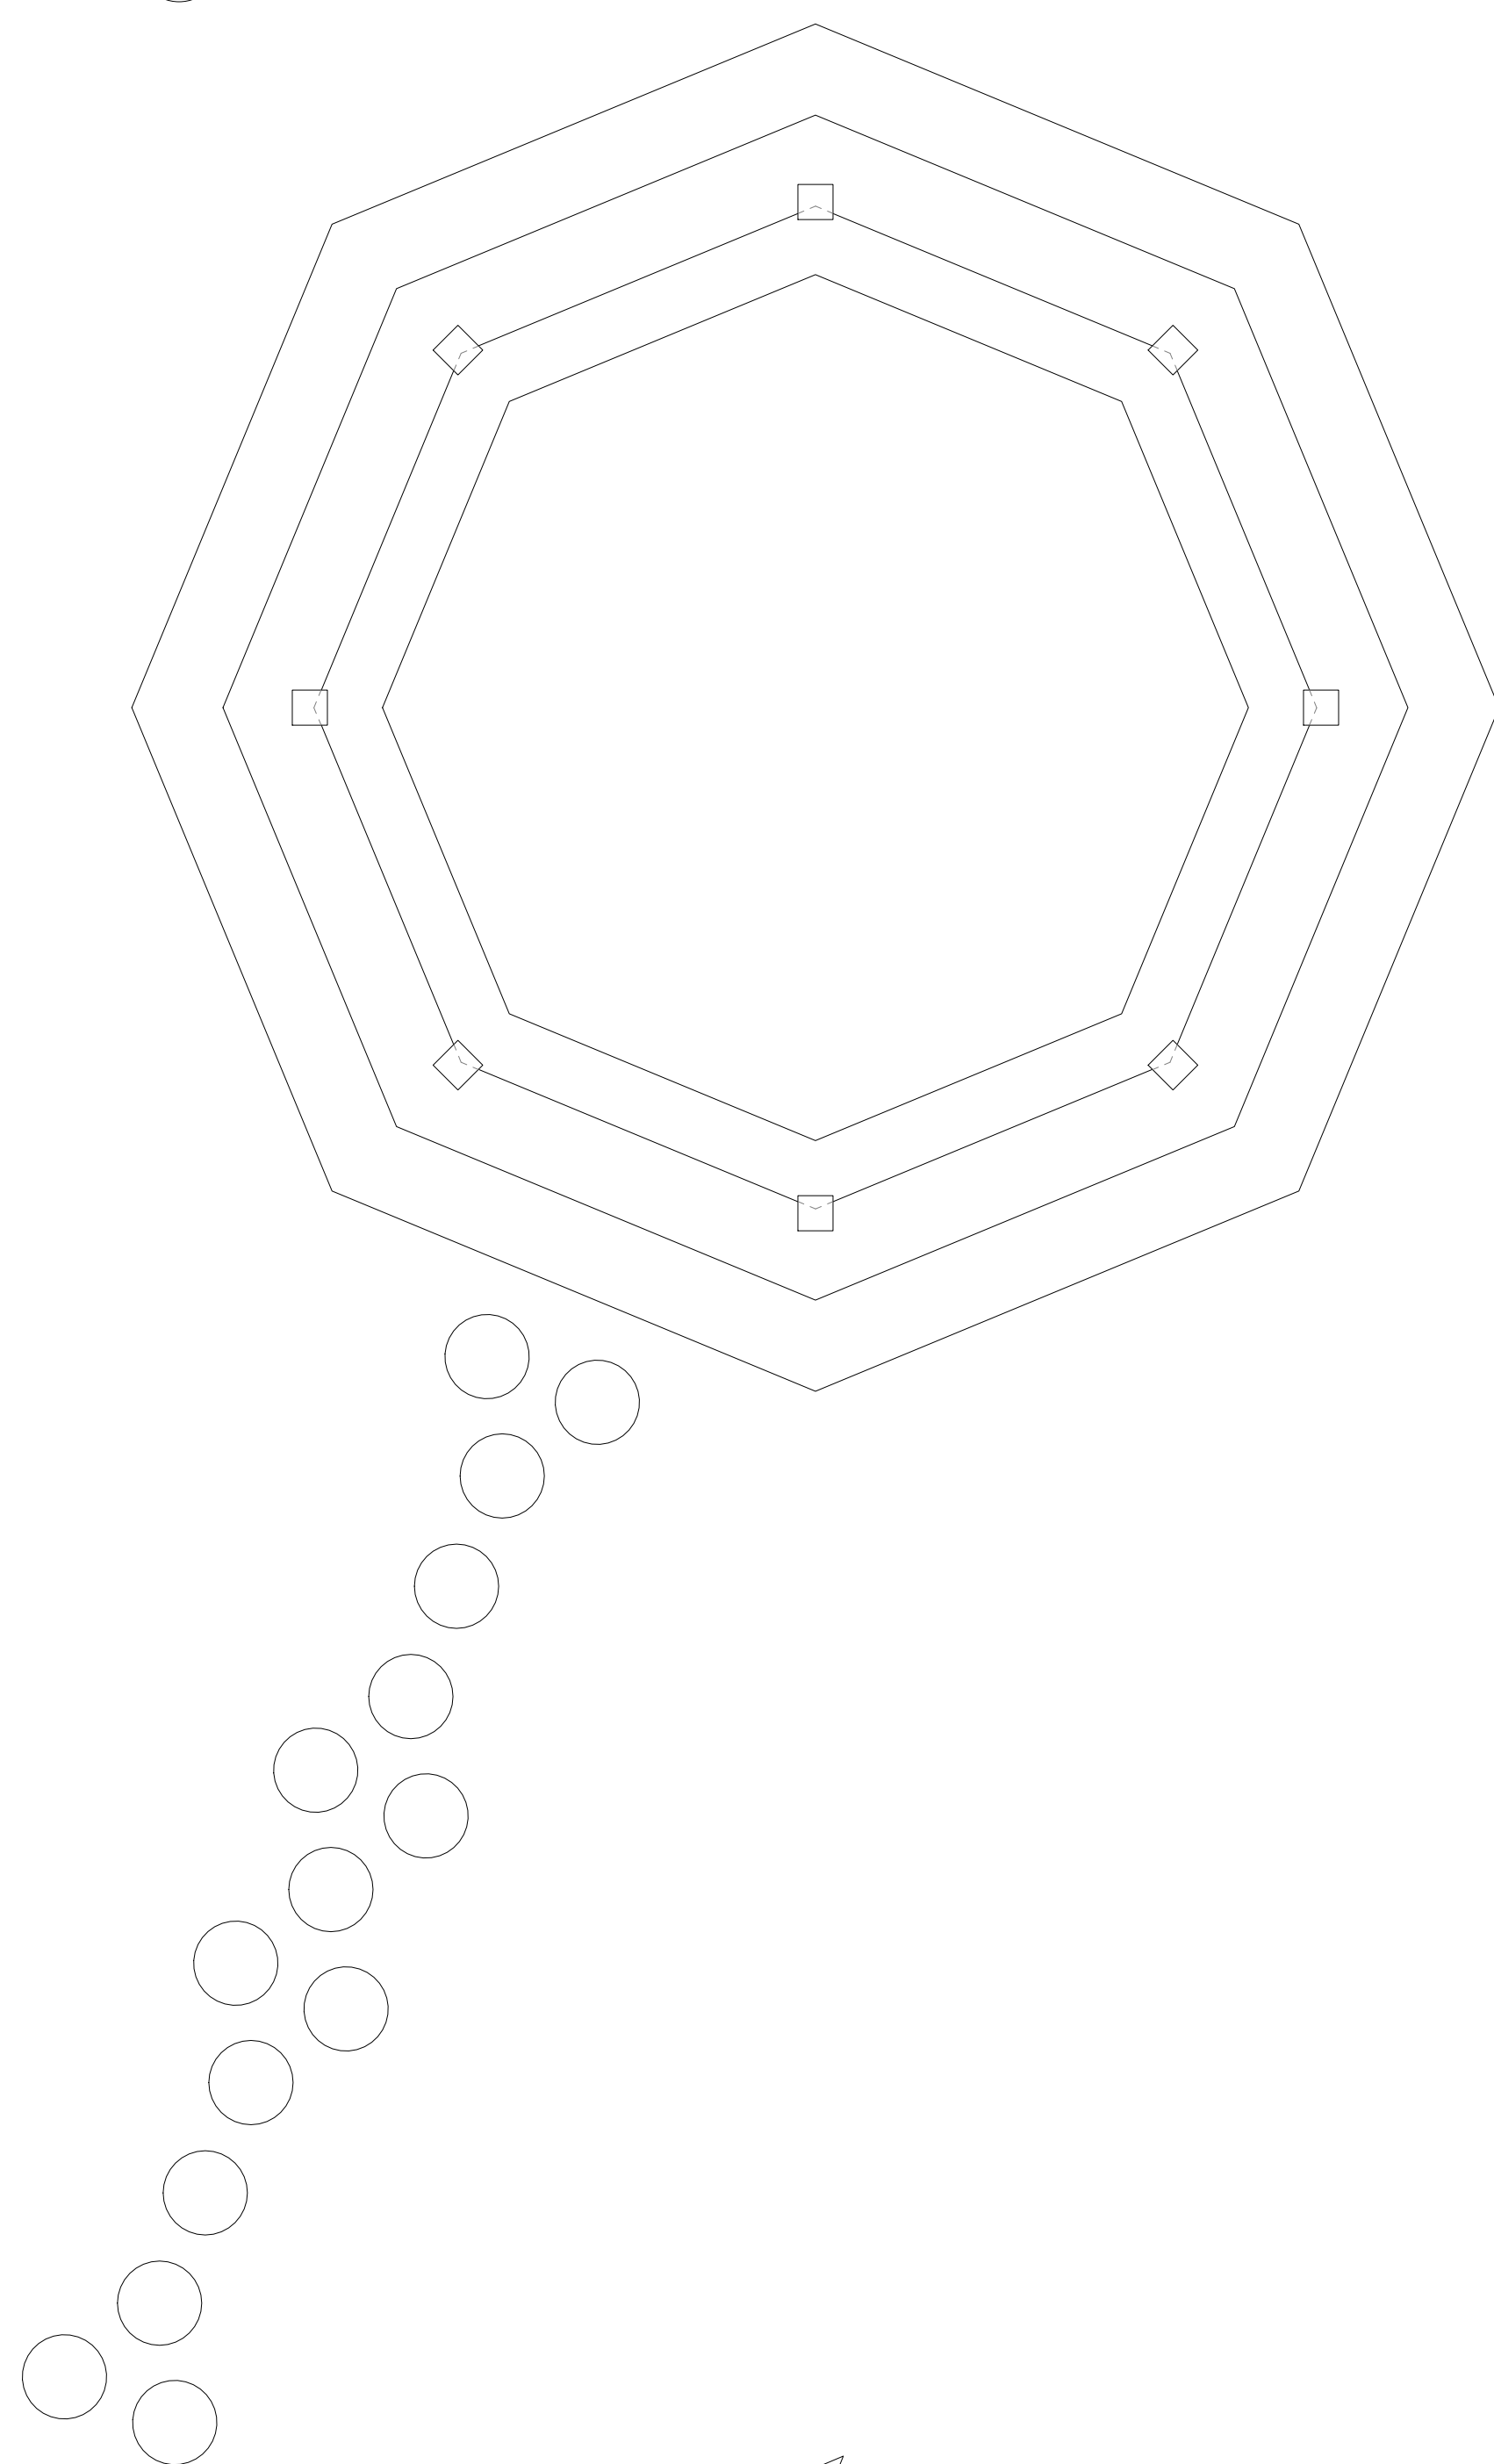


2 Building
Scale: 1/2" = 1'-0"

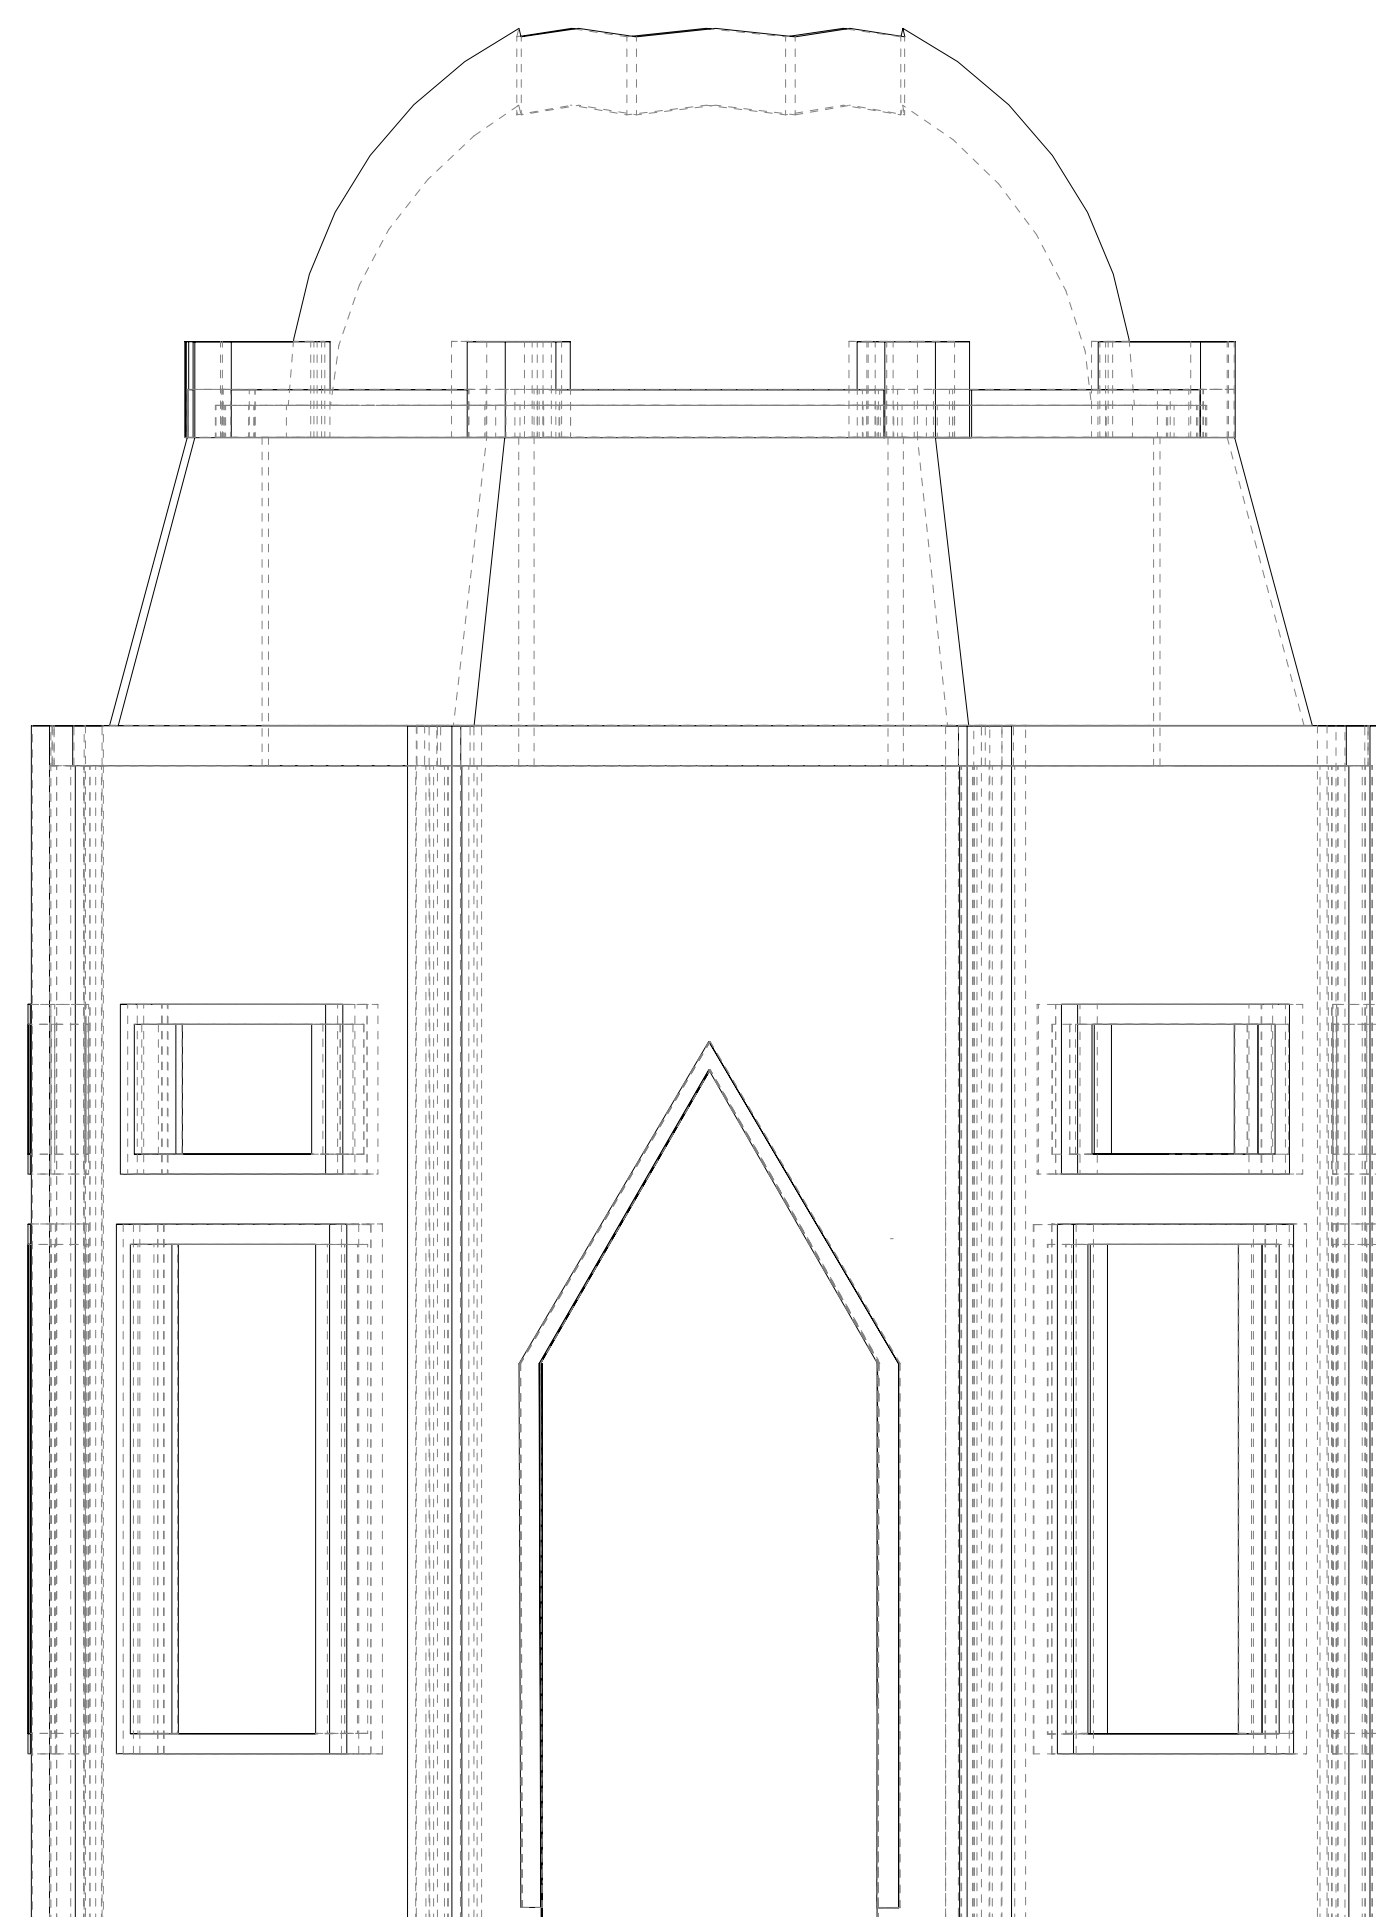


3 Building
Scale: 1/2" = 1'-0"

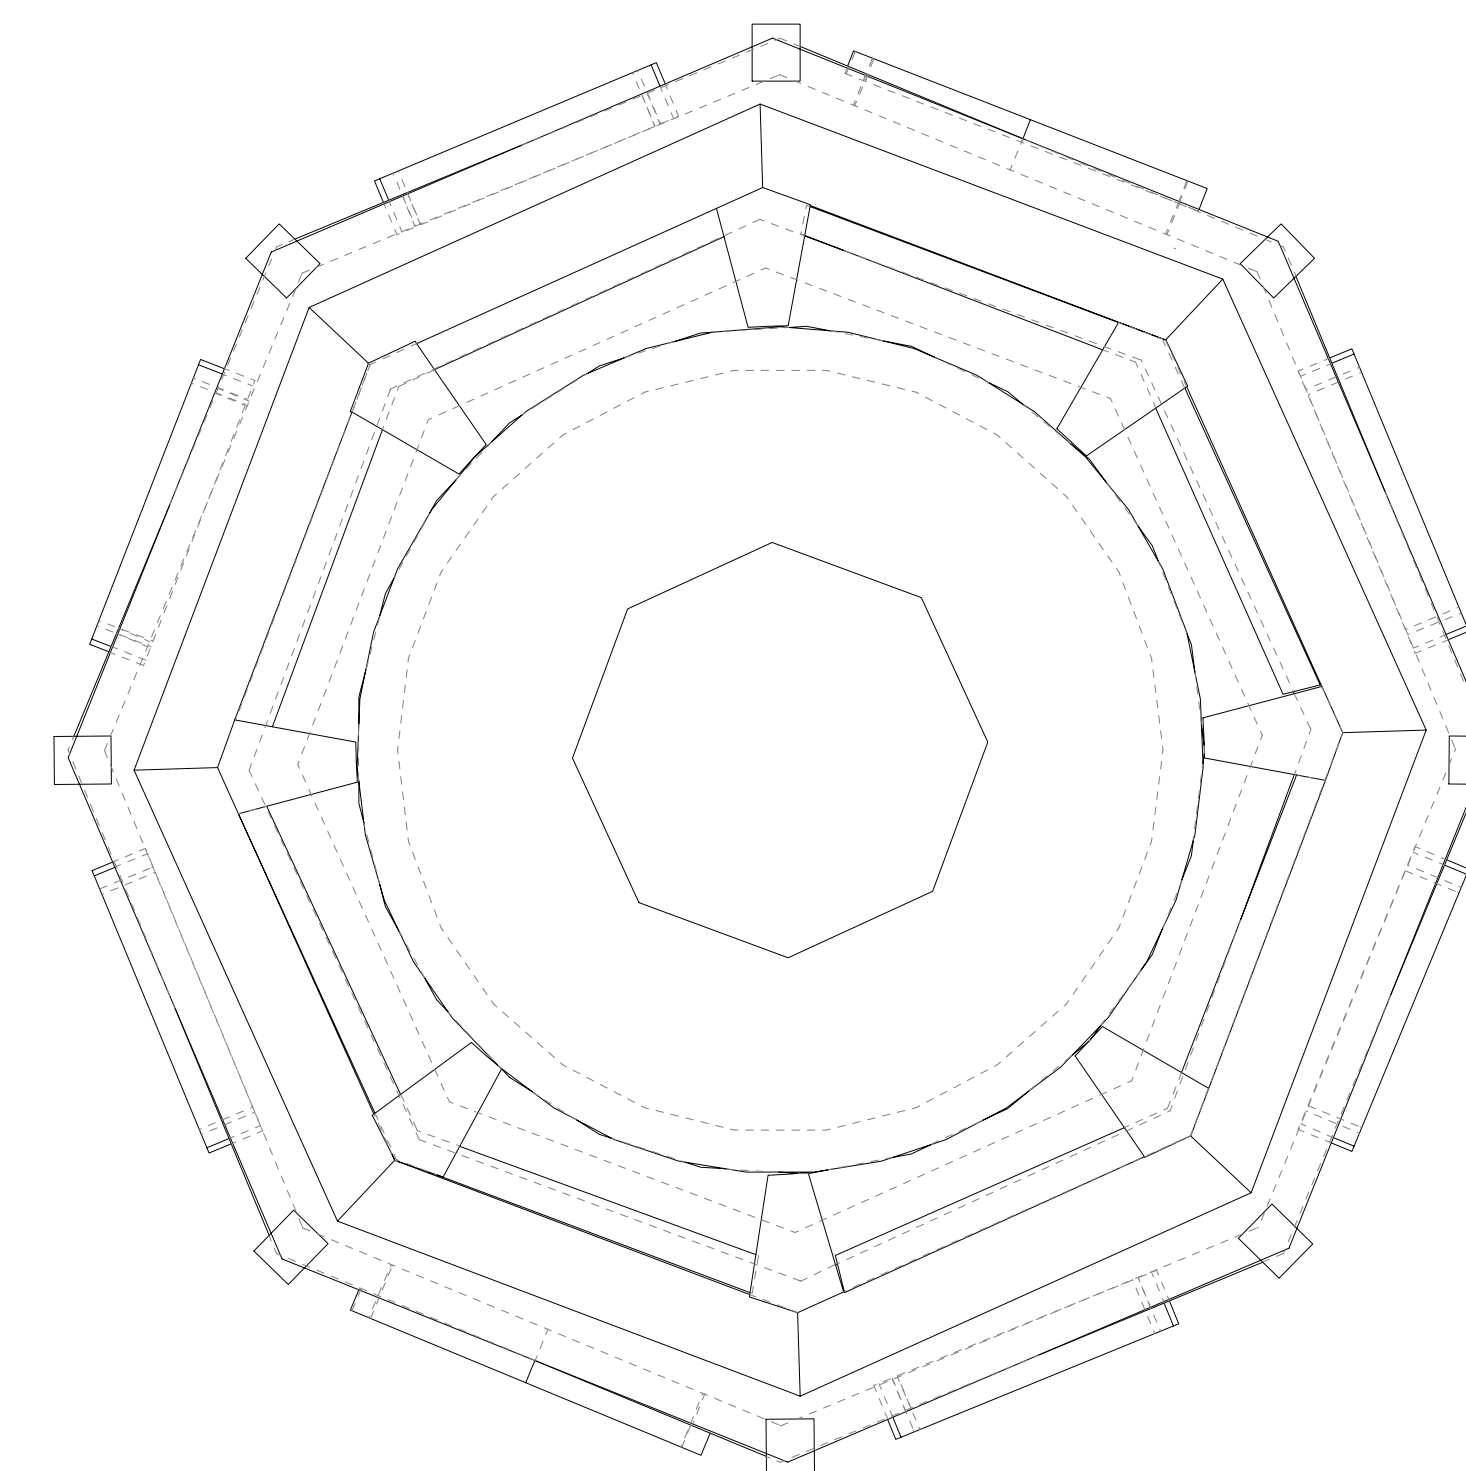


4 Bench
Scale: 1/4" = 1'-0"

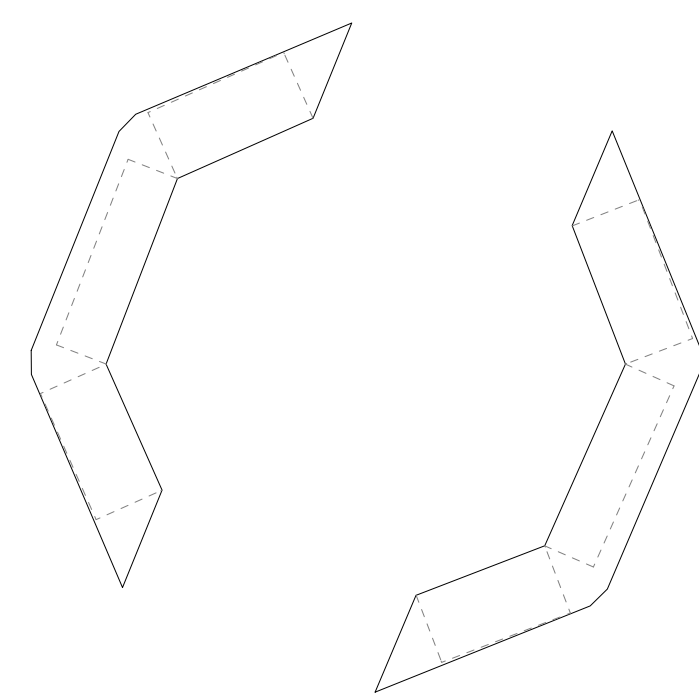


5 Building
Scale: 1/4" = 1'-0"

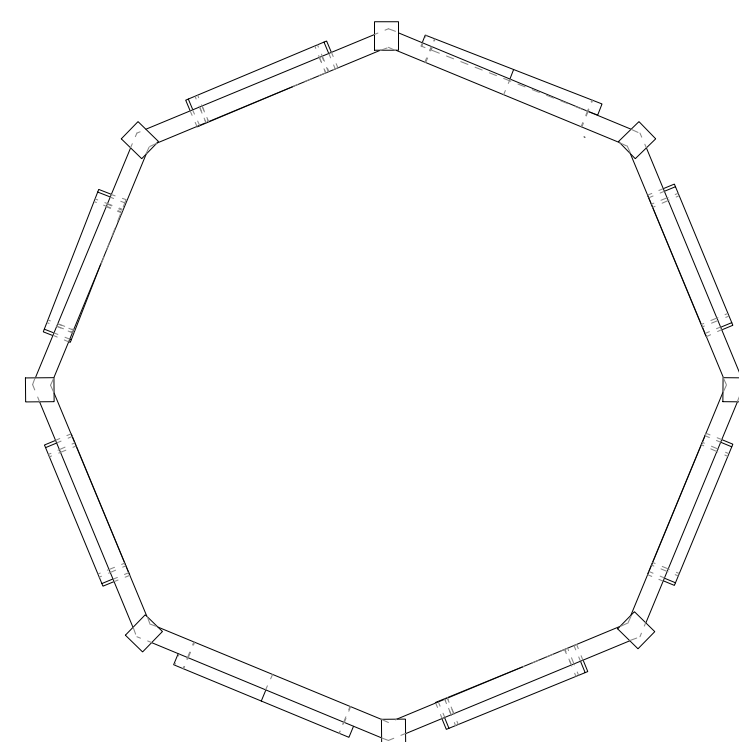

6 Middle
Scale: 1/4" = 1'-0"

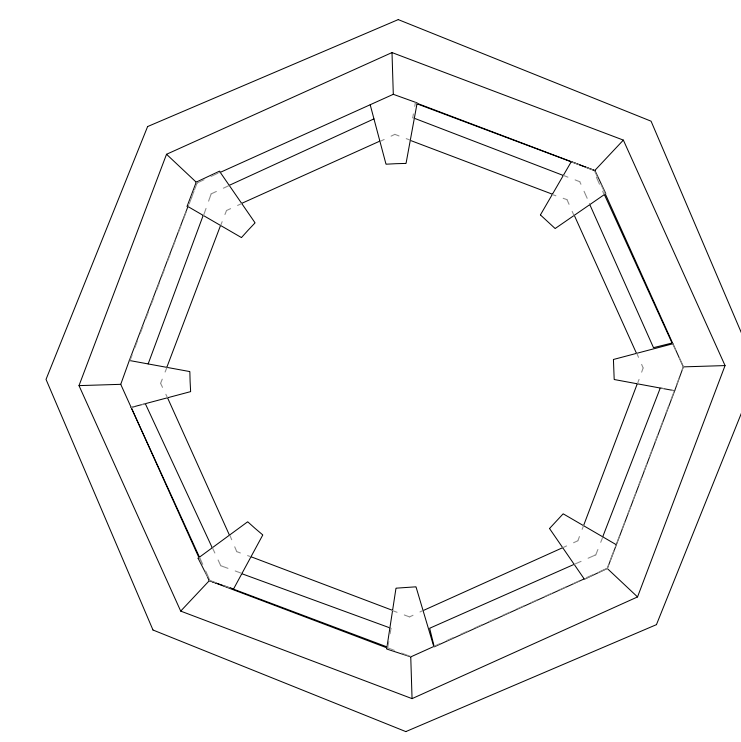

7 Top
Scale: 1/4" = 1'-0"

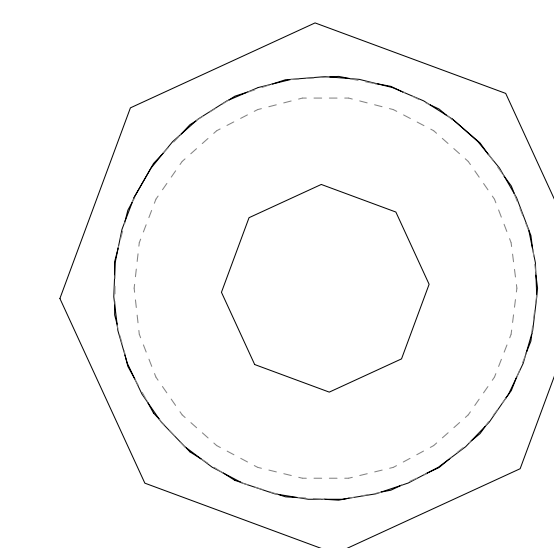

Scenic Designer:
Abigaile M. Wiker



Company:
PSCS

Production:
Theatre 451

Director:

Scenic Designer:
Abigaile M. Wiker

Technical Director:

Plan:
Base

Sheet Number:
3
of: 1

Drawn By:
Abigaile Wiker

Scale:
1:4

Date:
12/12/16


Revision Date:

Advisor:
Andrew Haag


Notes:

Venue:
Follies Assignment
Address:


1 Base w/ Posts
Scale: 1/4" = 1'-0"

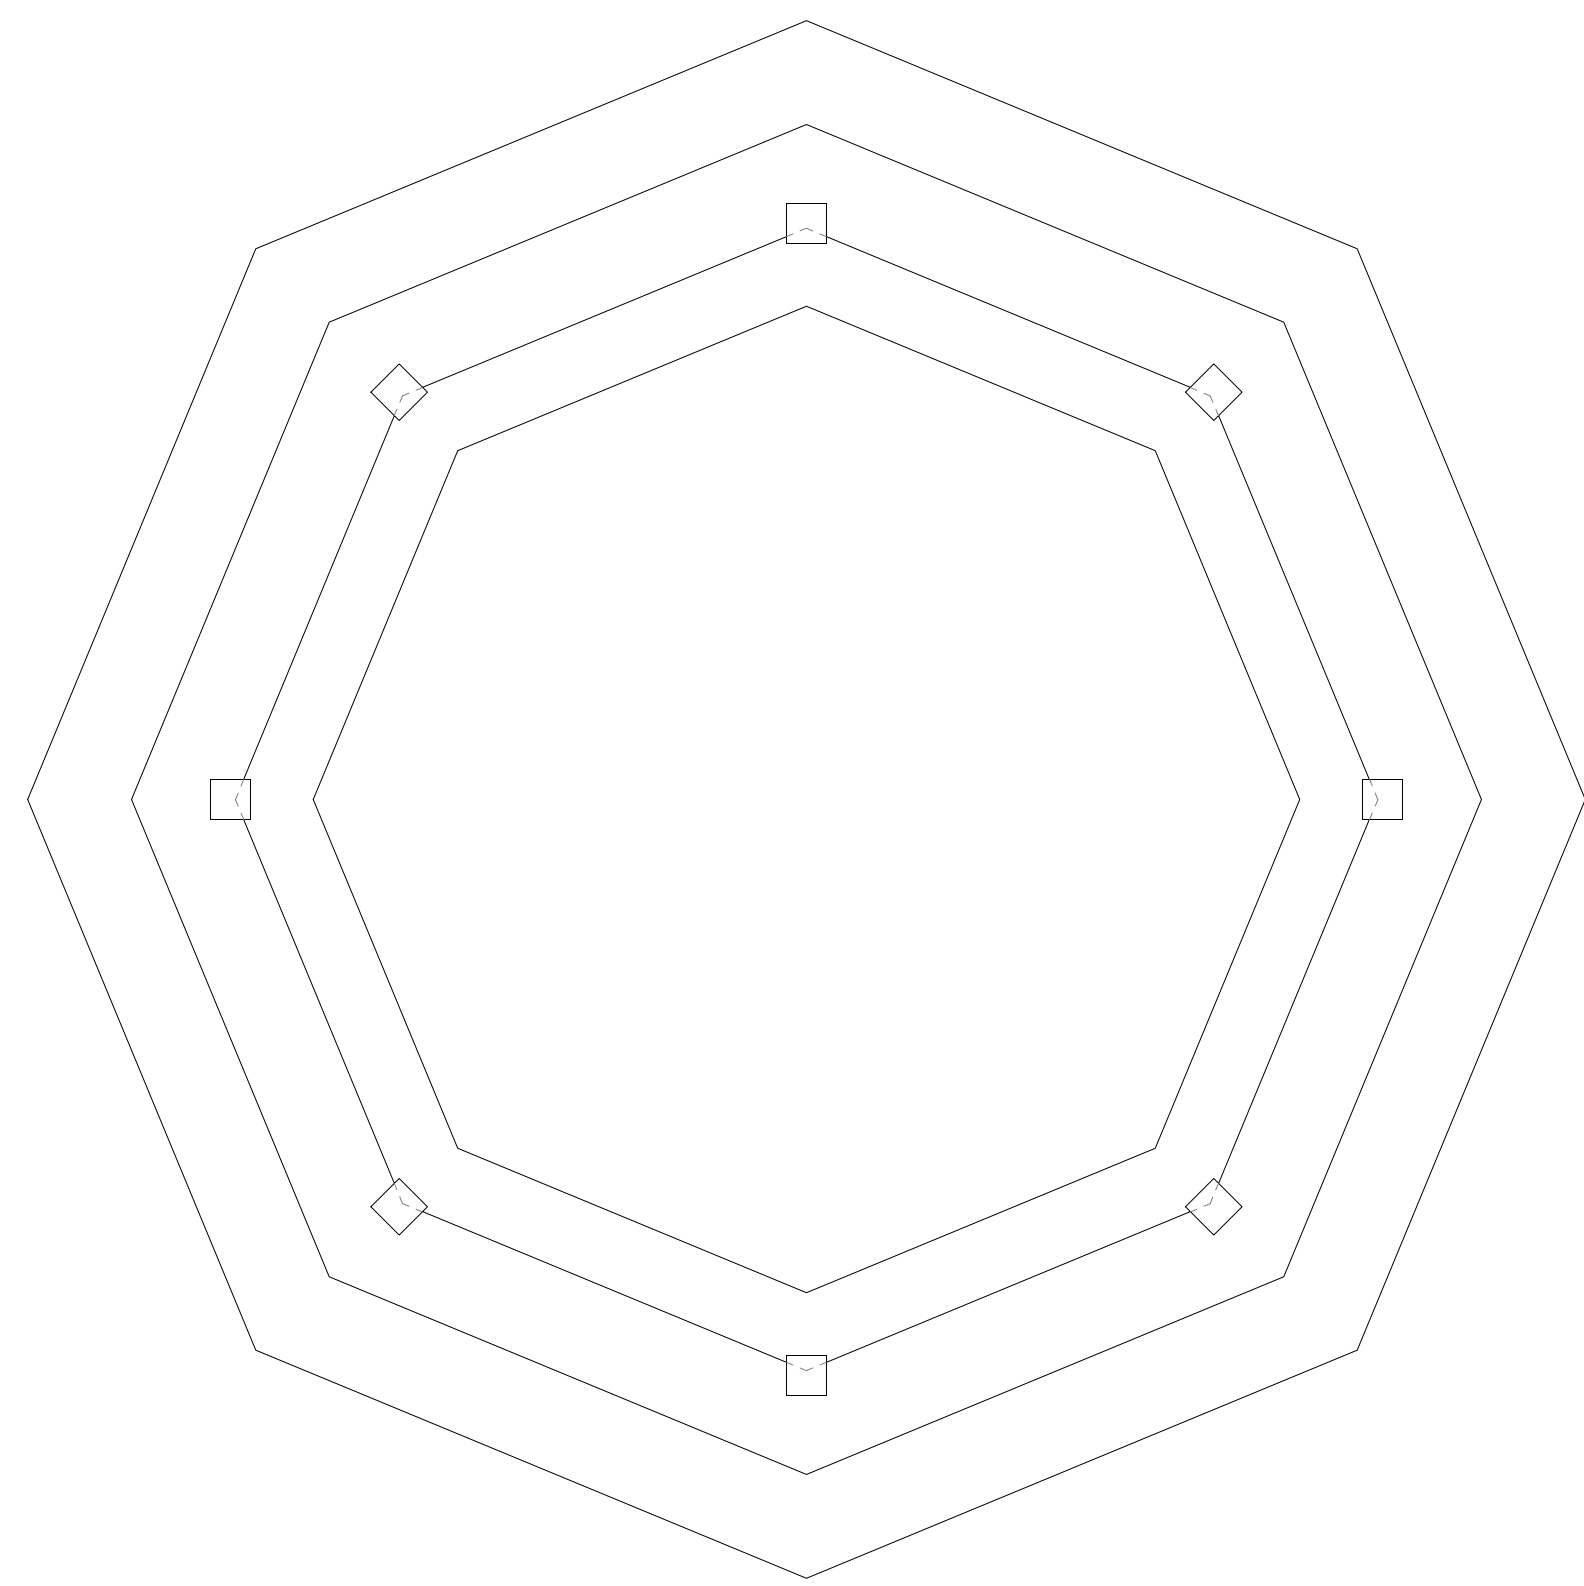


4 Bench Top View
Scale: 1/4" = 1'-0"

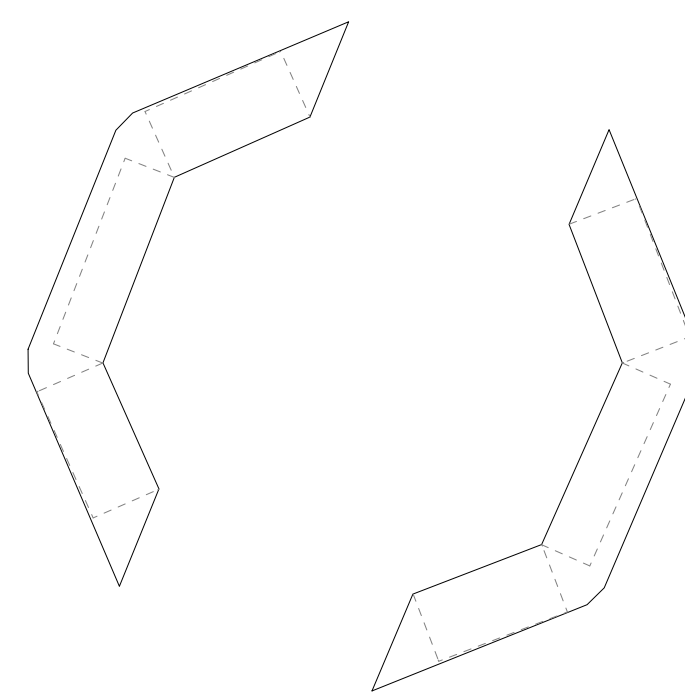


5 Bench Side View
Scale: 1/4" = 1'-0"

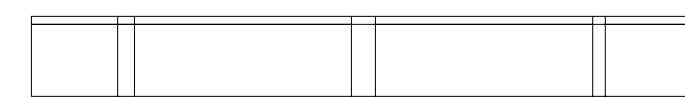


2 Front View w/ Posts
Scale: 1/4" = 1'-0"

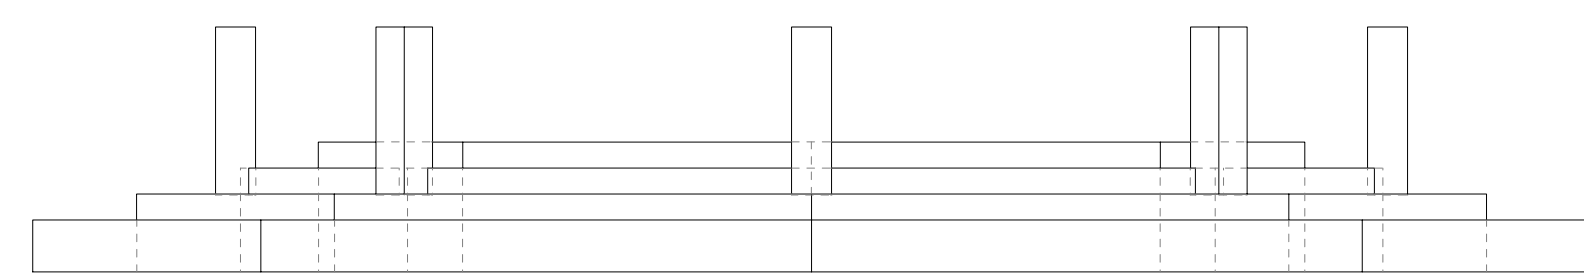


6 Base
Scale: 1/4" = 1'-0"

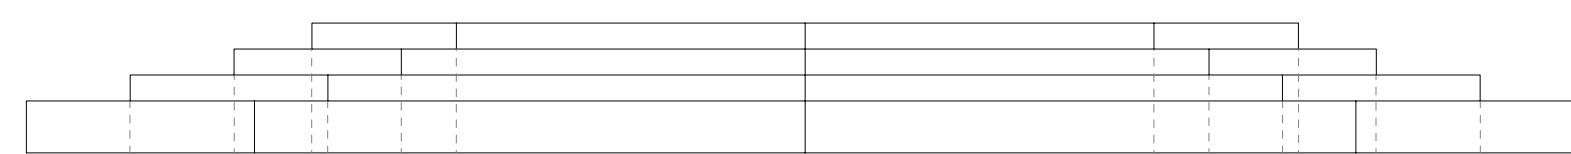

3 Stepping Stones Side View
Scale: 1/2" = 1'-0"

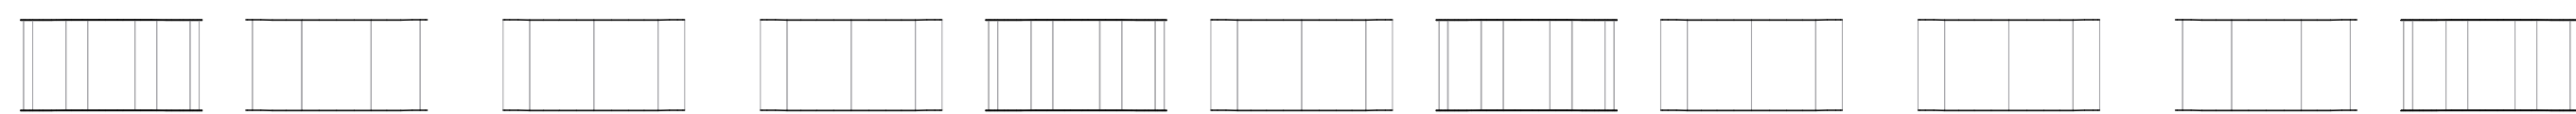

7 Stepping Stones
Scale: 1/2" = 1'-0"

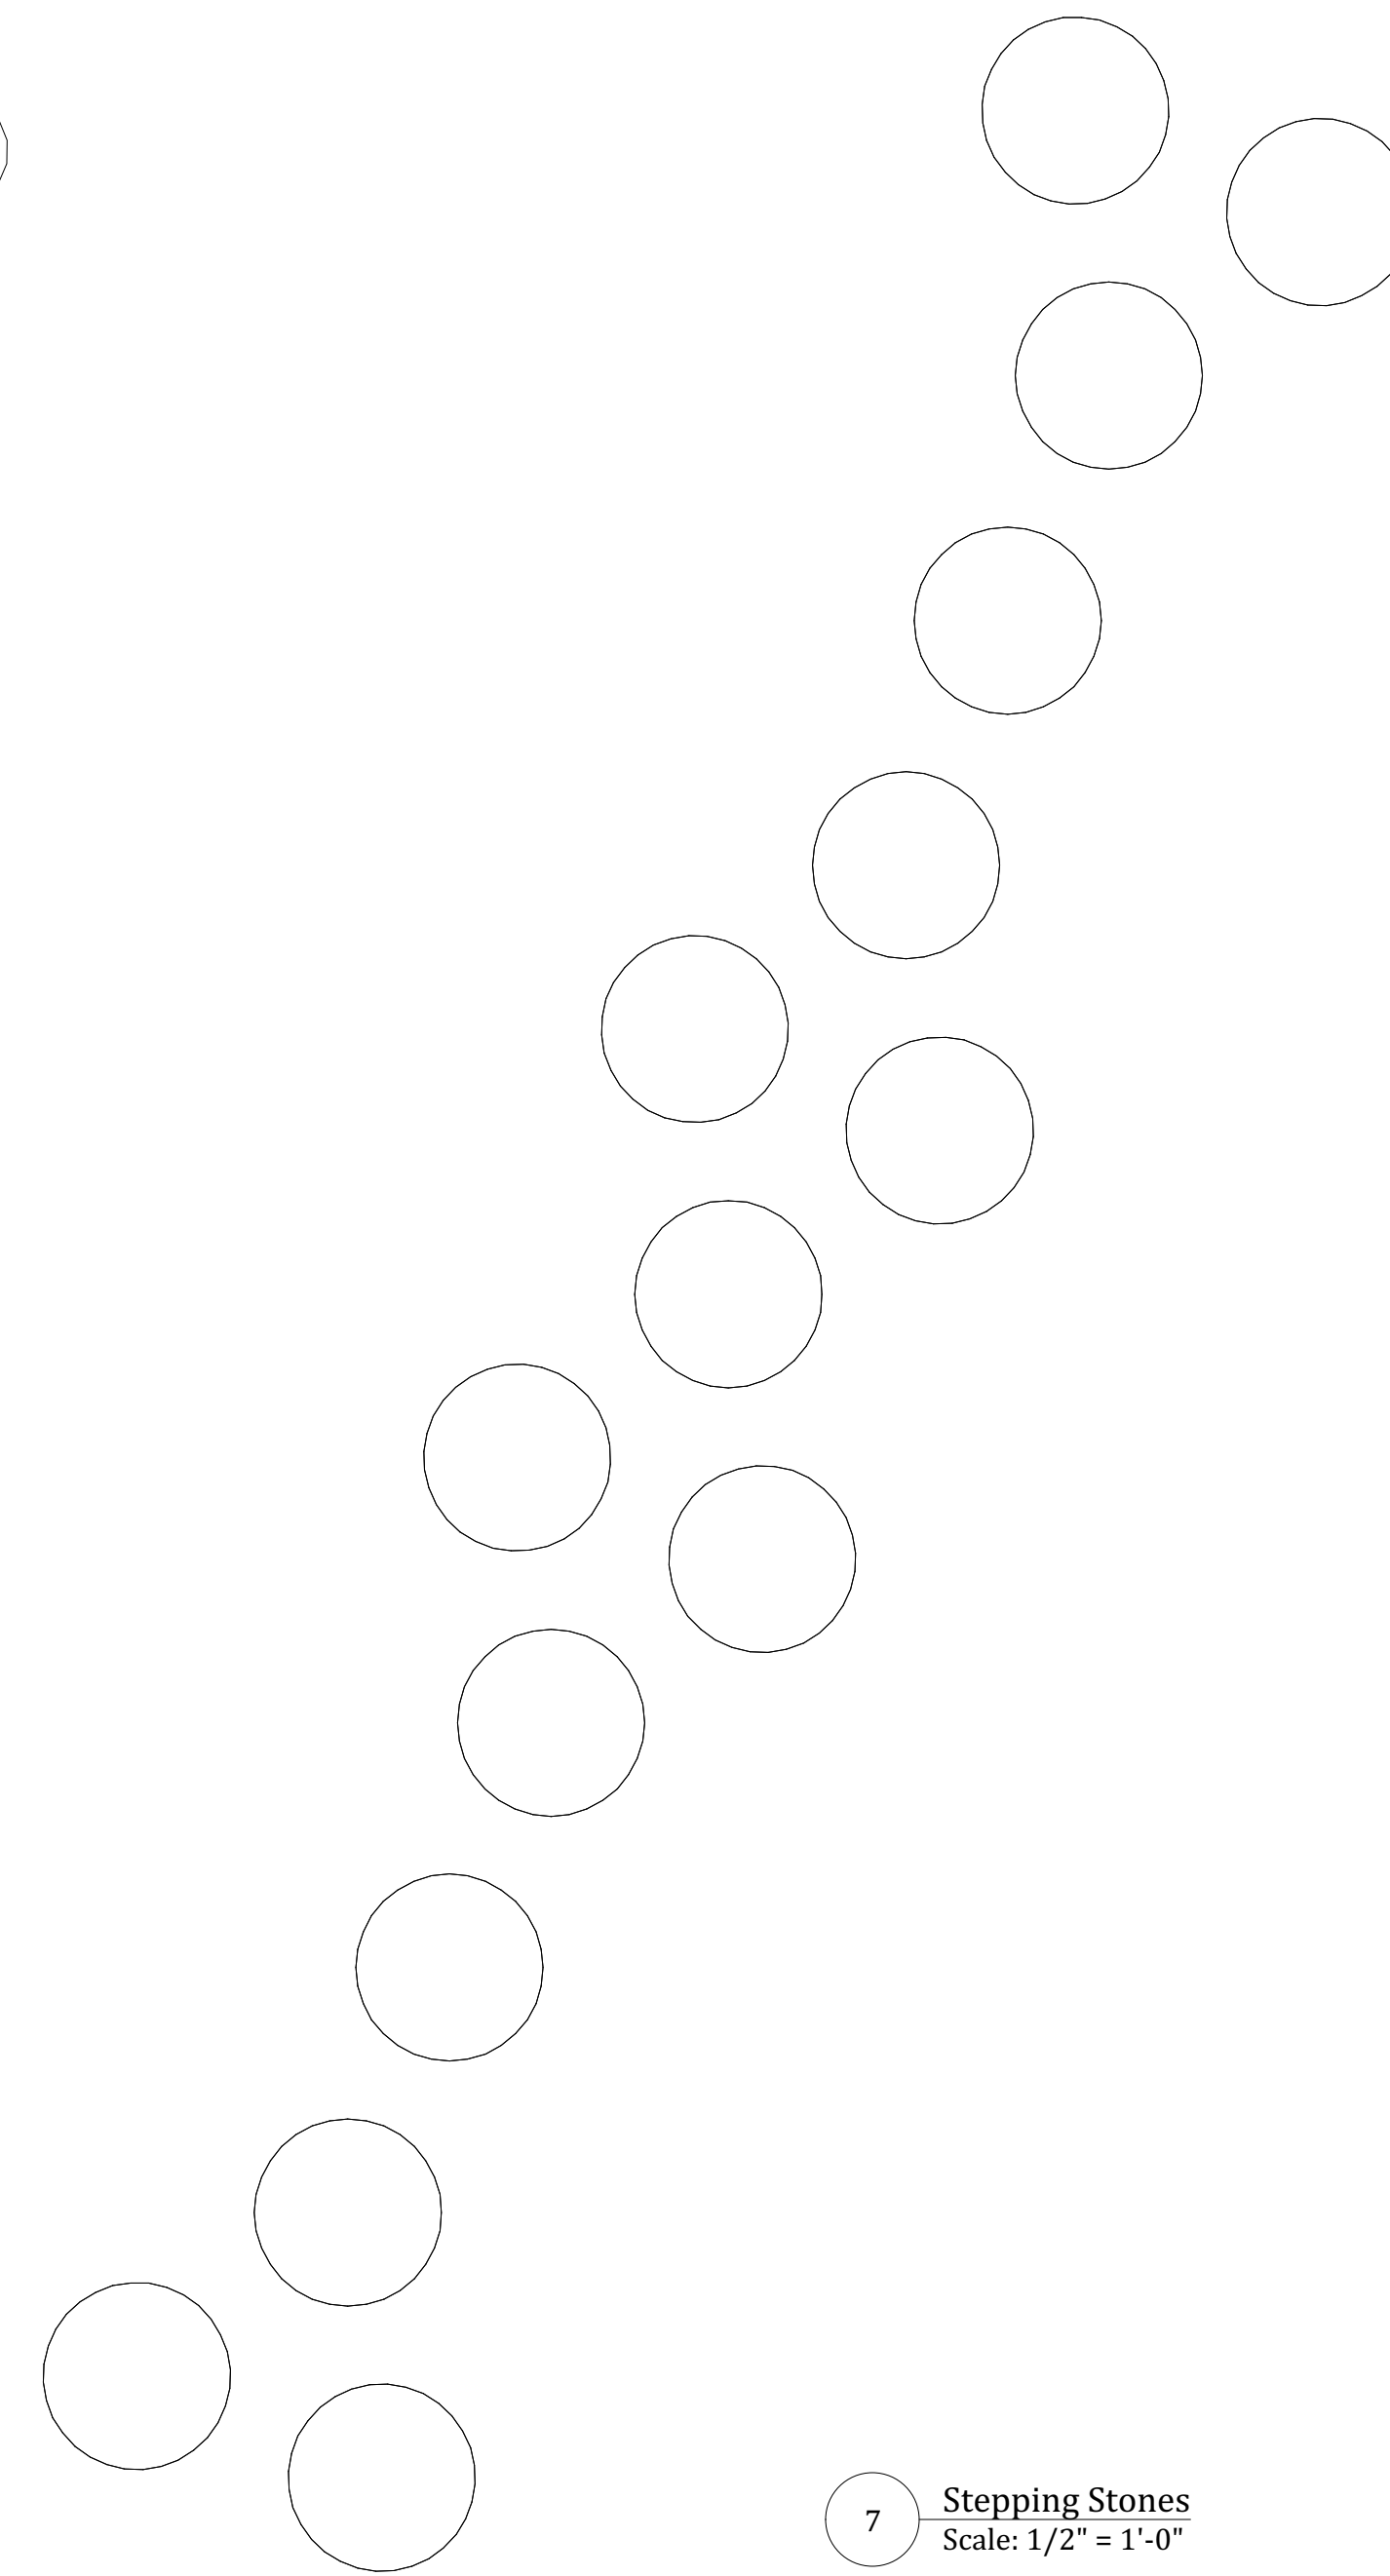

1

2

3

4

5

6

7

A

A

B

B

C

C

D

D

E

E

1

2

3

4

5

6

7

Scenic Designer:
Abigaile M. Wiker



Company:
PSCS

Production:
Theatre 451

Director:

Scenic Designer:
Abigaile M. Wiker

Technical Director:

Plan:
Building


Sheet Number:
4
of: 1

Drawn By:
Abigaile Wiker
Scale:
1:2
Date:
12/12/16
Revision Date:
Advisor:
Andrew Haag


Notes:

Venue:
Follies Assignment
Address:


1 Front View
Scale: 1/2" = 1'-0"

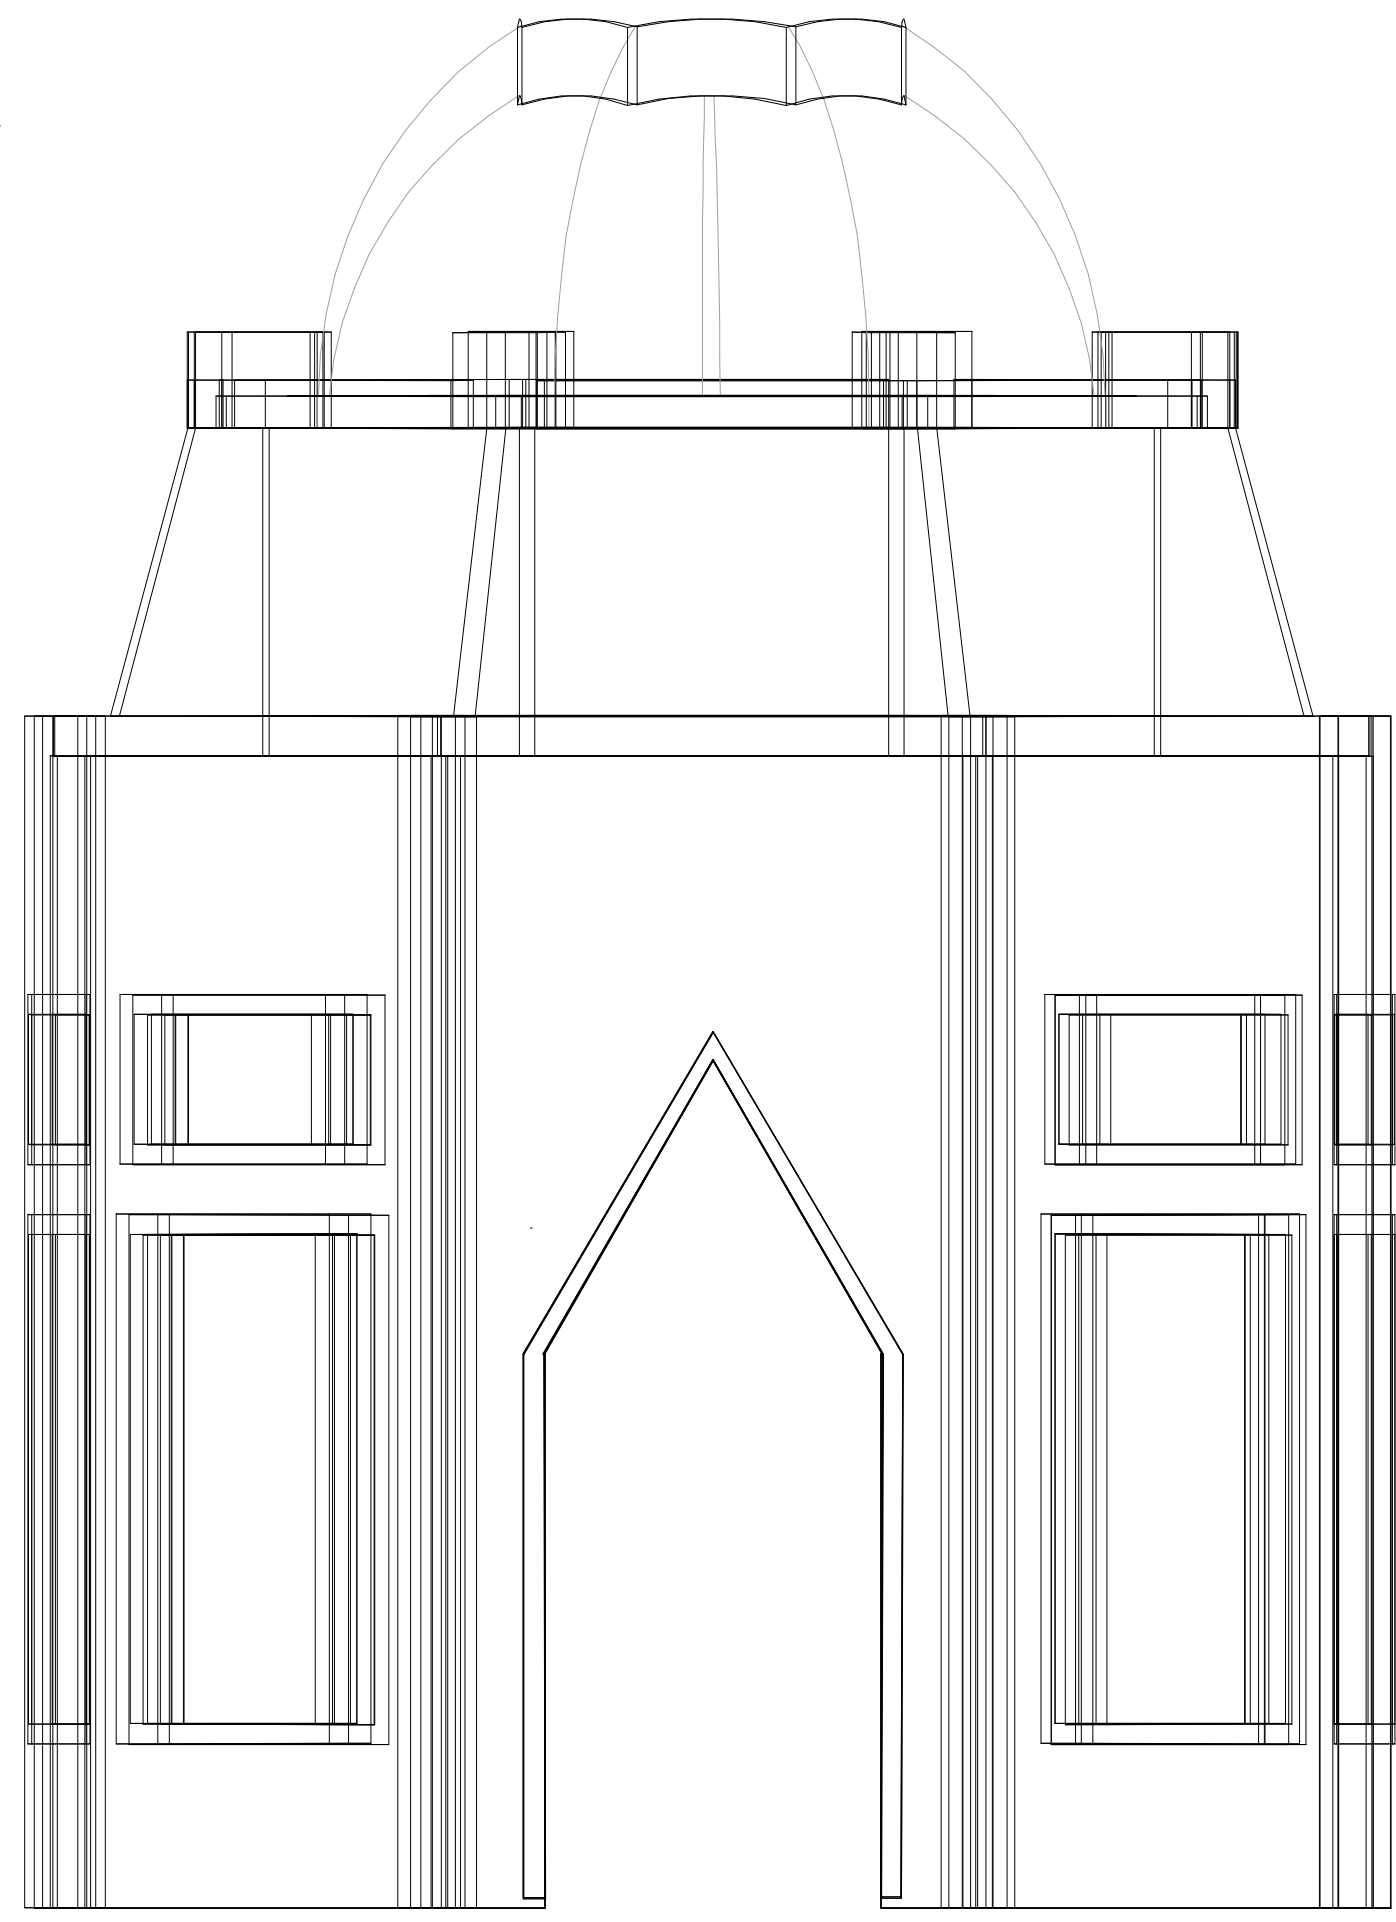

3 Side View
Scale: 1/2" = 1'-0"

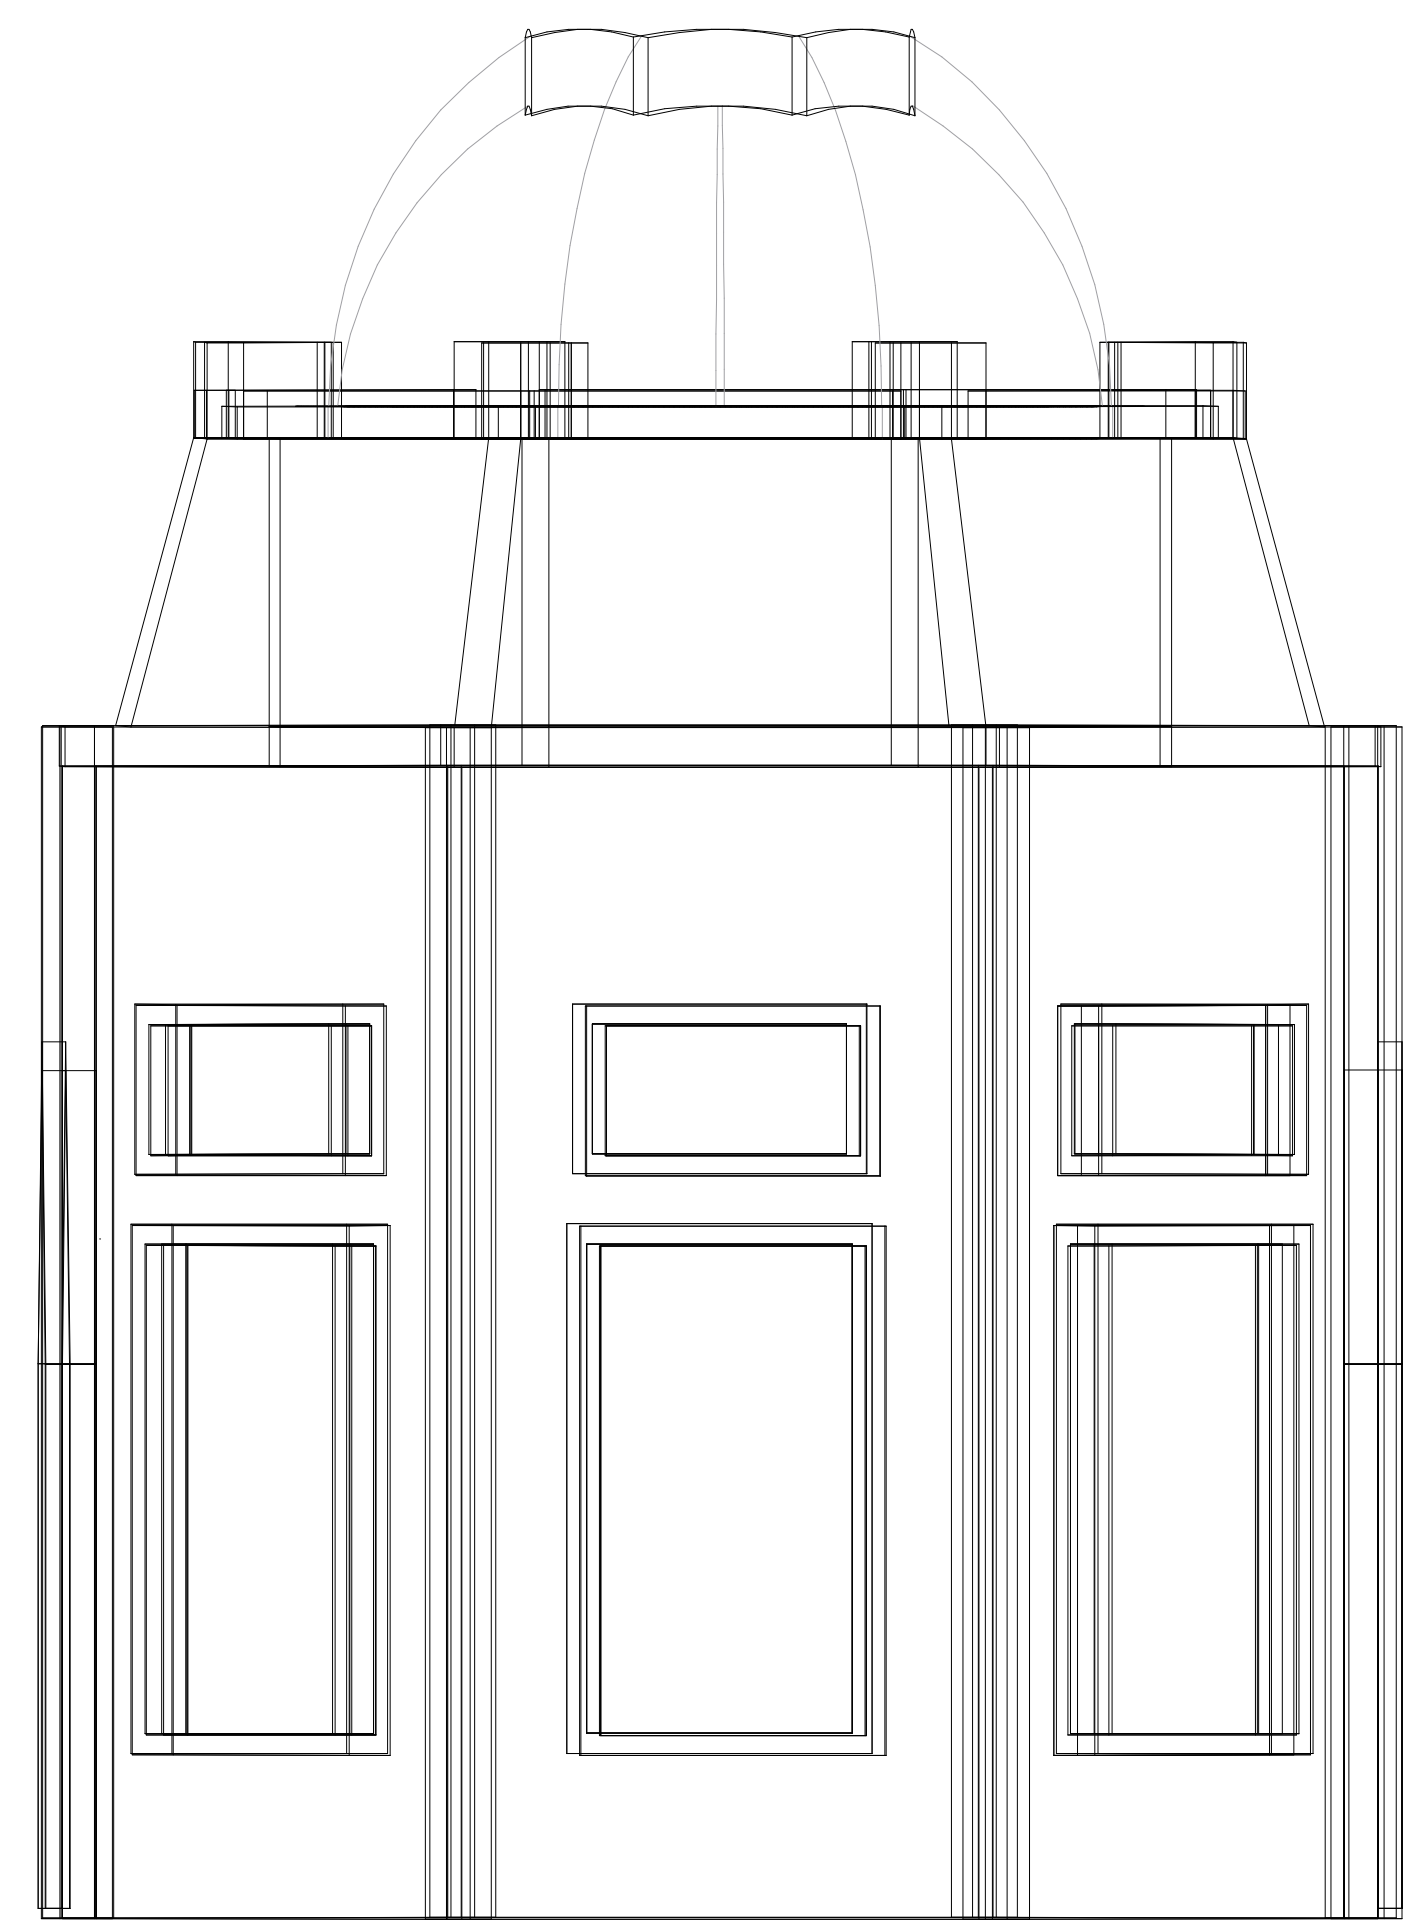

2 Top View
Scale: 1/2" = 1'-0"

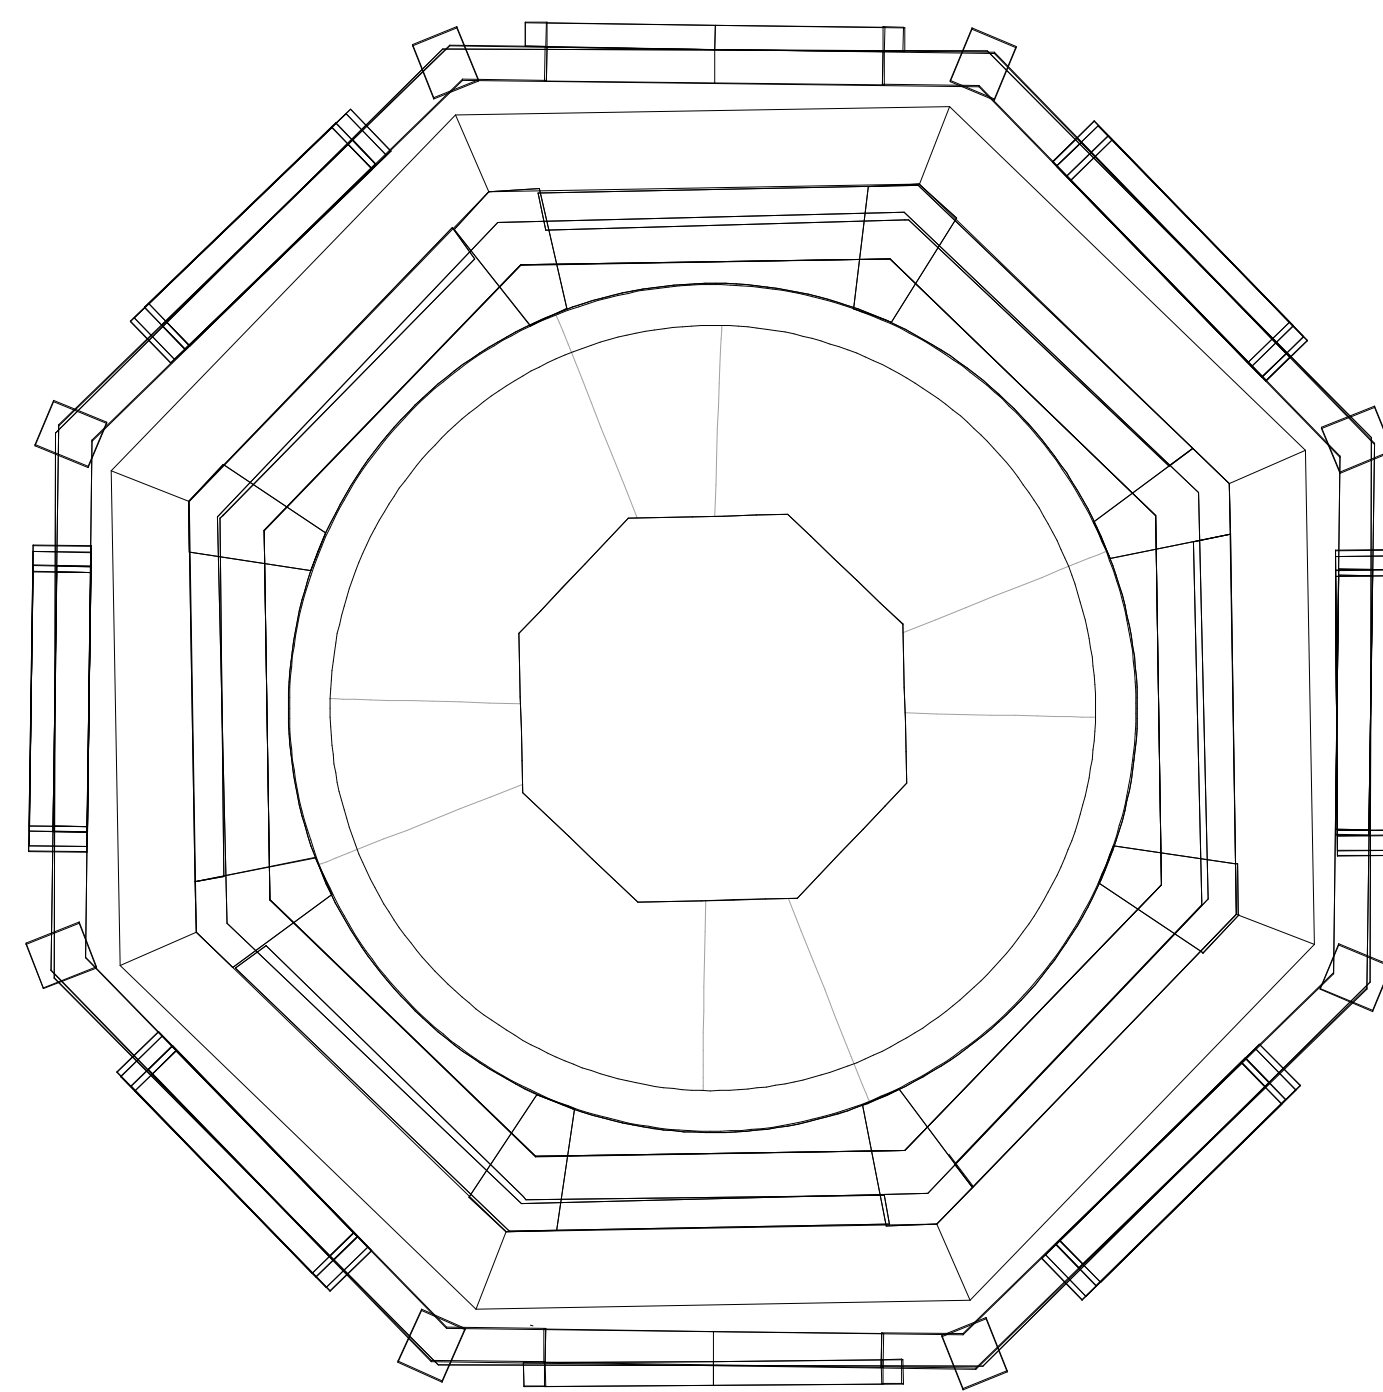

1

2

3

4

5

6

7

A

B

C

D

E

A

B

C

D

E

1

2

3

4

5

6

7

Scenic Designer:
Abigaile M. Wiker



Company:
PSCS

Production:
Theatre 451

Director:

Scenic Designer:
Abigaile M. Wiker

Technical Director:

Plan:
Building Pieces




Sheet Number:
5
of: 1

Drawn By:
Abigaile Wiker
Scale:
1:2
Date:
12/12/16
Revision Date:
Advisor:
Andrew Haag




Notes:

Venue:
Follies Assignment
Address:

3 Top
Scale: 1/2" = 1'-0"

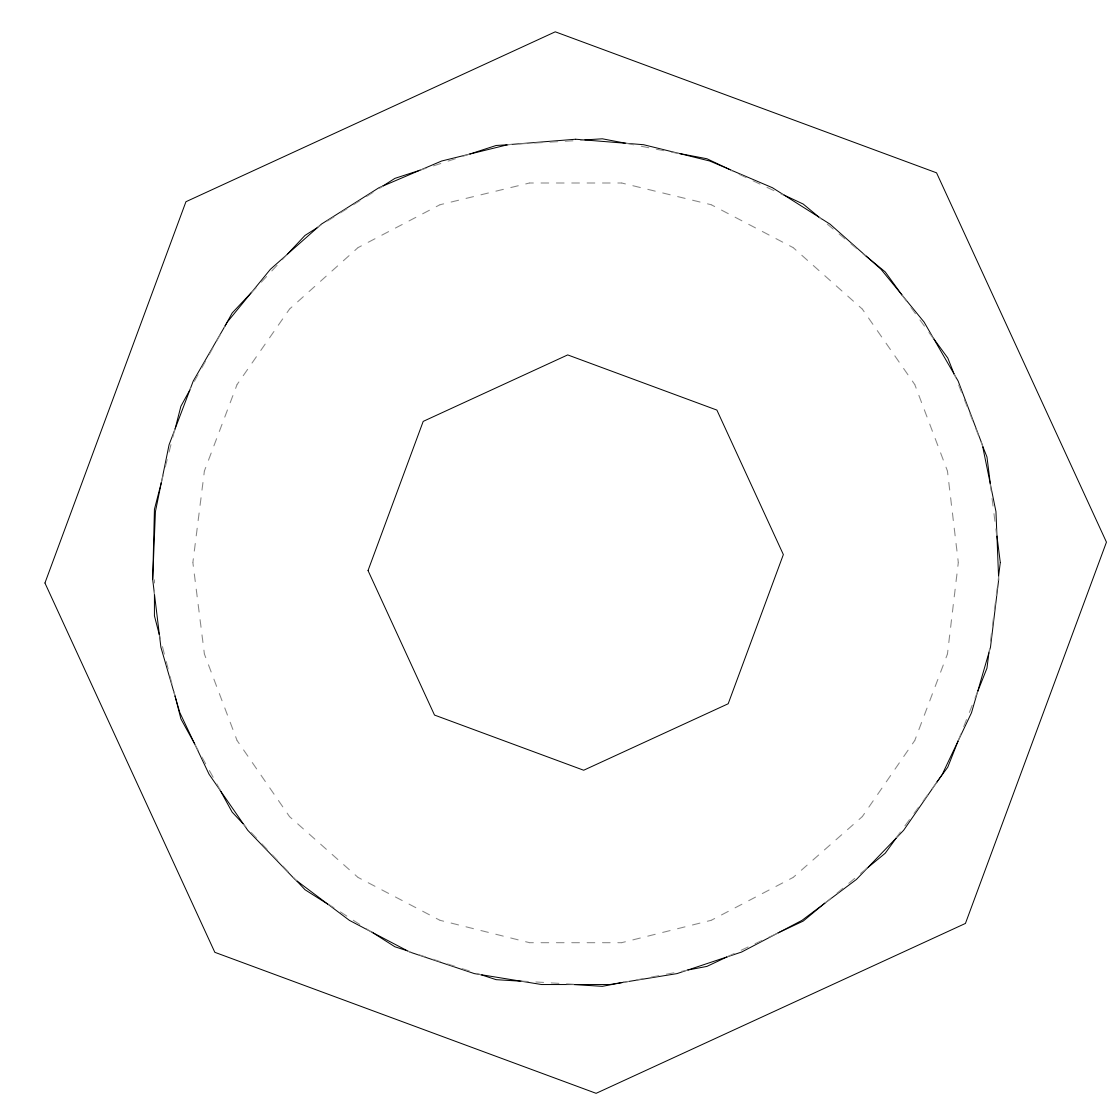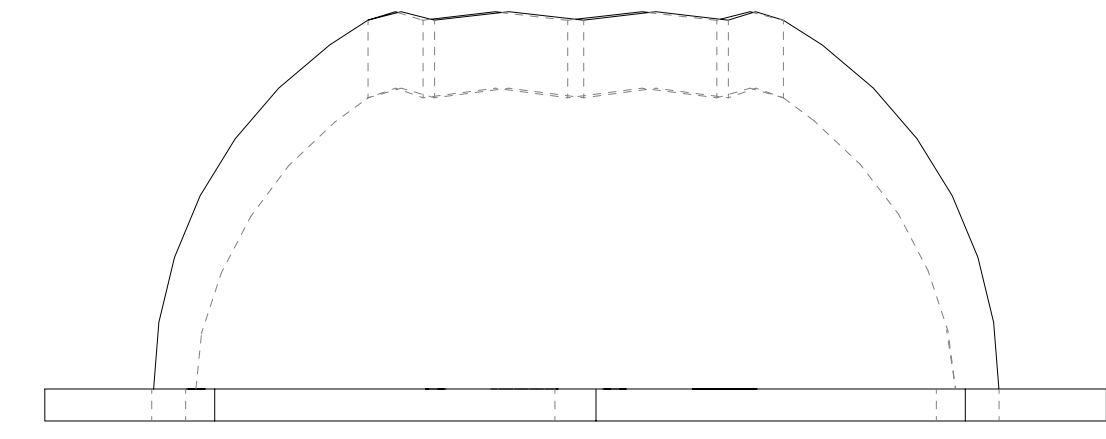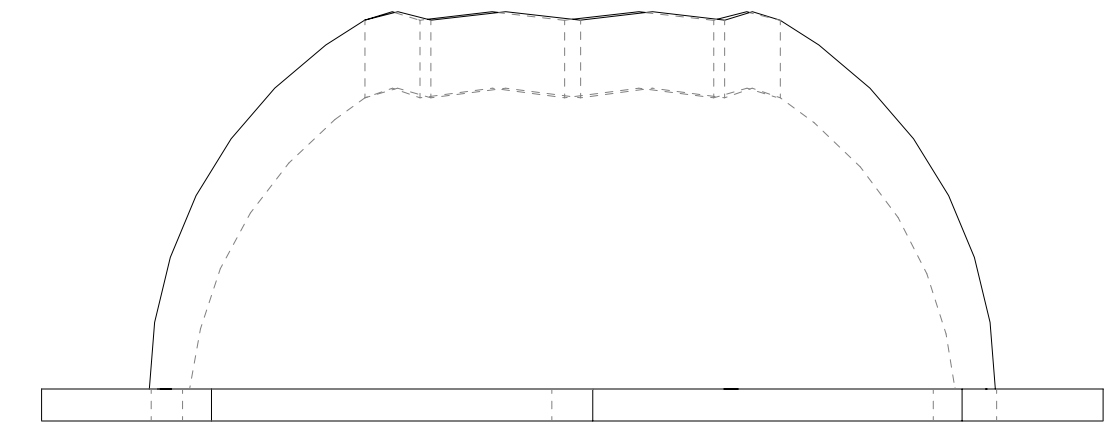

2 Middle
Scale: 1/2" = 1'-0"

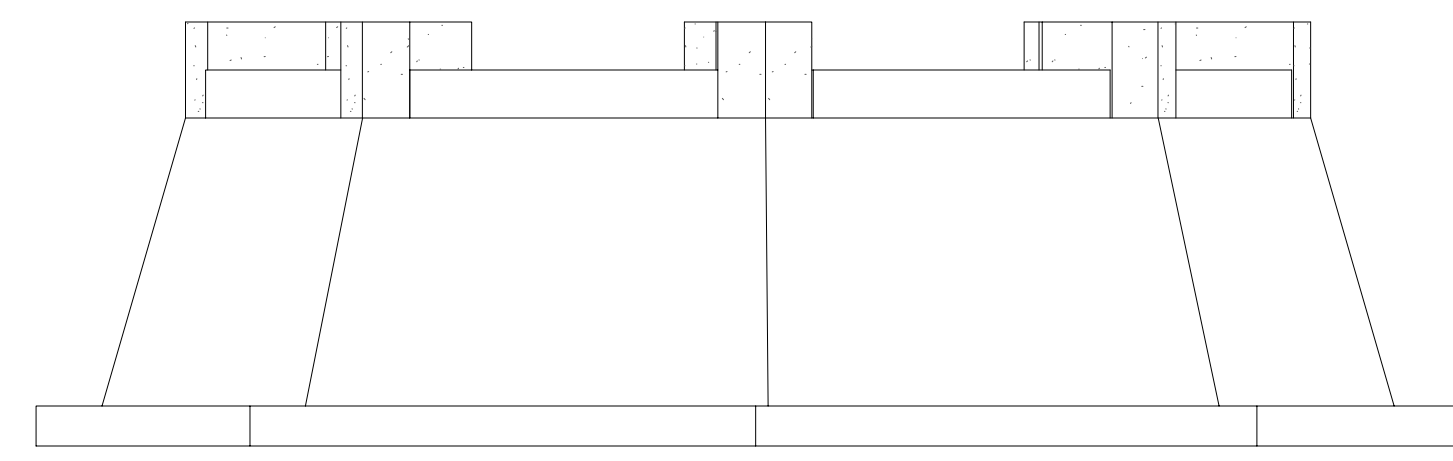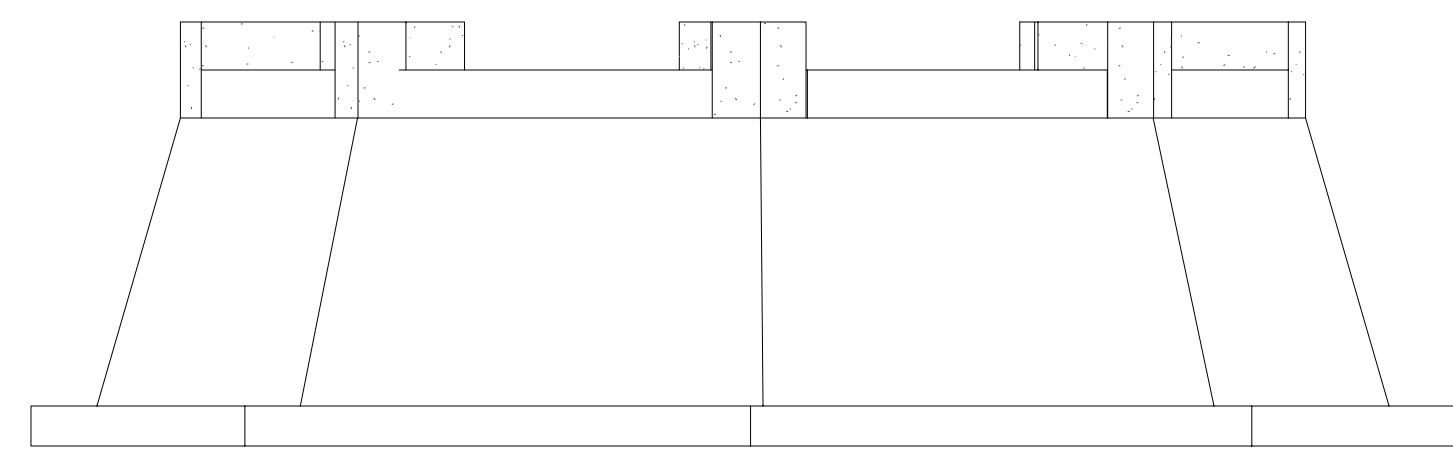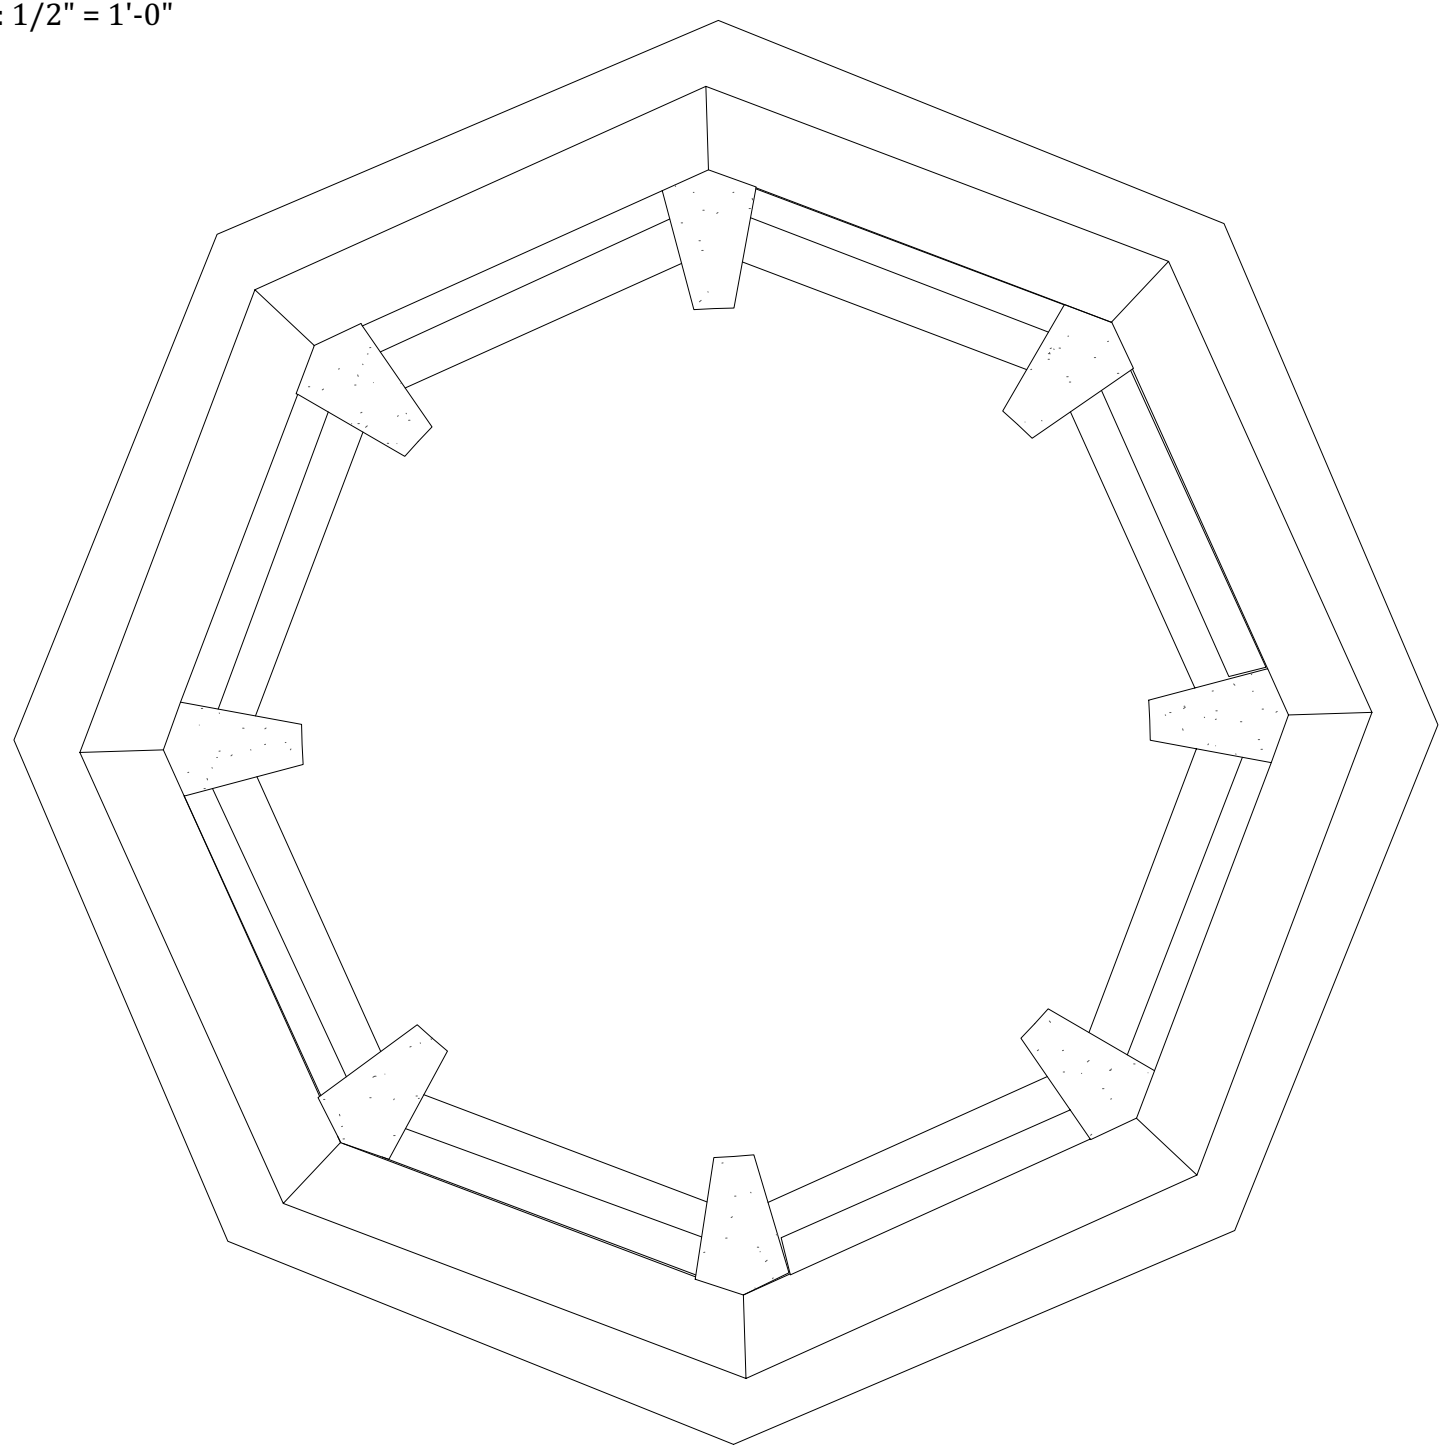

1 Building
Scale: 1/2" = 1'-0"

